

SKLO
STAND DESIGN
2019 SALONE DEL MOBILE
EUROLUCE
STAND E29

DRAWING INDEX

T0.0	TITLE SHEET
A1.0	PLANS
A1.1	PAINTING PLAN
A2.0	ELEVATIONS
A2.1	ELEVATIONS
A2.2	ELEVATIONS
A2.3	ELEVATIONS
A2.4	ELEVATIONS

The logo for SKLO+ is located in the bottom right corner. It consists of the letters "SKLO" in a bold, white, sans-serif font, with a large white plus sign "+" to its right.

SKLO
95 WEST MATHESON STREET
HEALDSBURG CALIFORNIA 95448
CONTACT: PAUL PAVLAK
EMAIL: PAUL@SKLOSTUDIO.COM
TEL: 707.433.8797

STAND DESIGN
2019 SALONE DEL MOBILE
EUROLUCE
STAND E29

DATE ISSUED	01.30.2019
JOB NUMBER	-
FILENAME	-
SCALE	-

To.

TITLE SHEET

SKLO



SKLO

95 WEST MATHESON STREET
HEALDSBURG CALIFORNIA 95448
CONTACT: PAUL PAVLAK
EMAIL: PAUL@SKLOSTUDIO.COM
TEL: 707.433.8797

STAND DESIGN
2019 SALONE DEL MOBILE
EUROLUCE
STAND E29


DATE ISSUED	01.30.2019
JOB NUMBER	-
FILENAME	-
SCALE	NOT TO SCALE

A1.0

PLANS

1

FLOOR PLAN

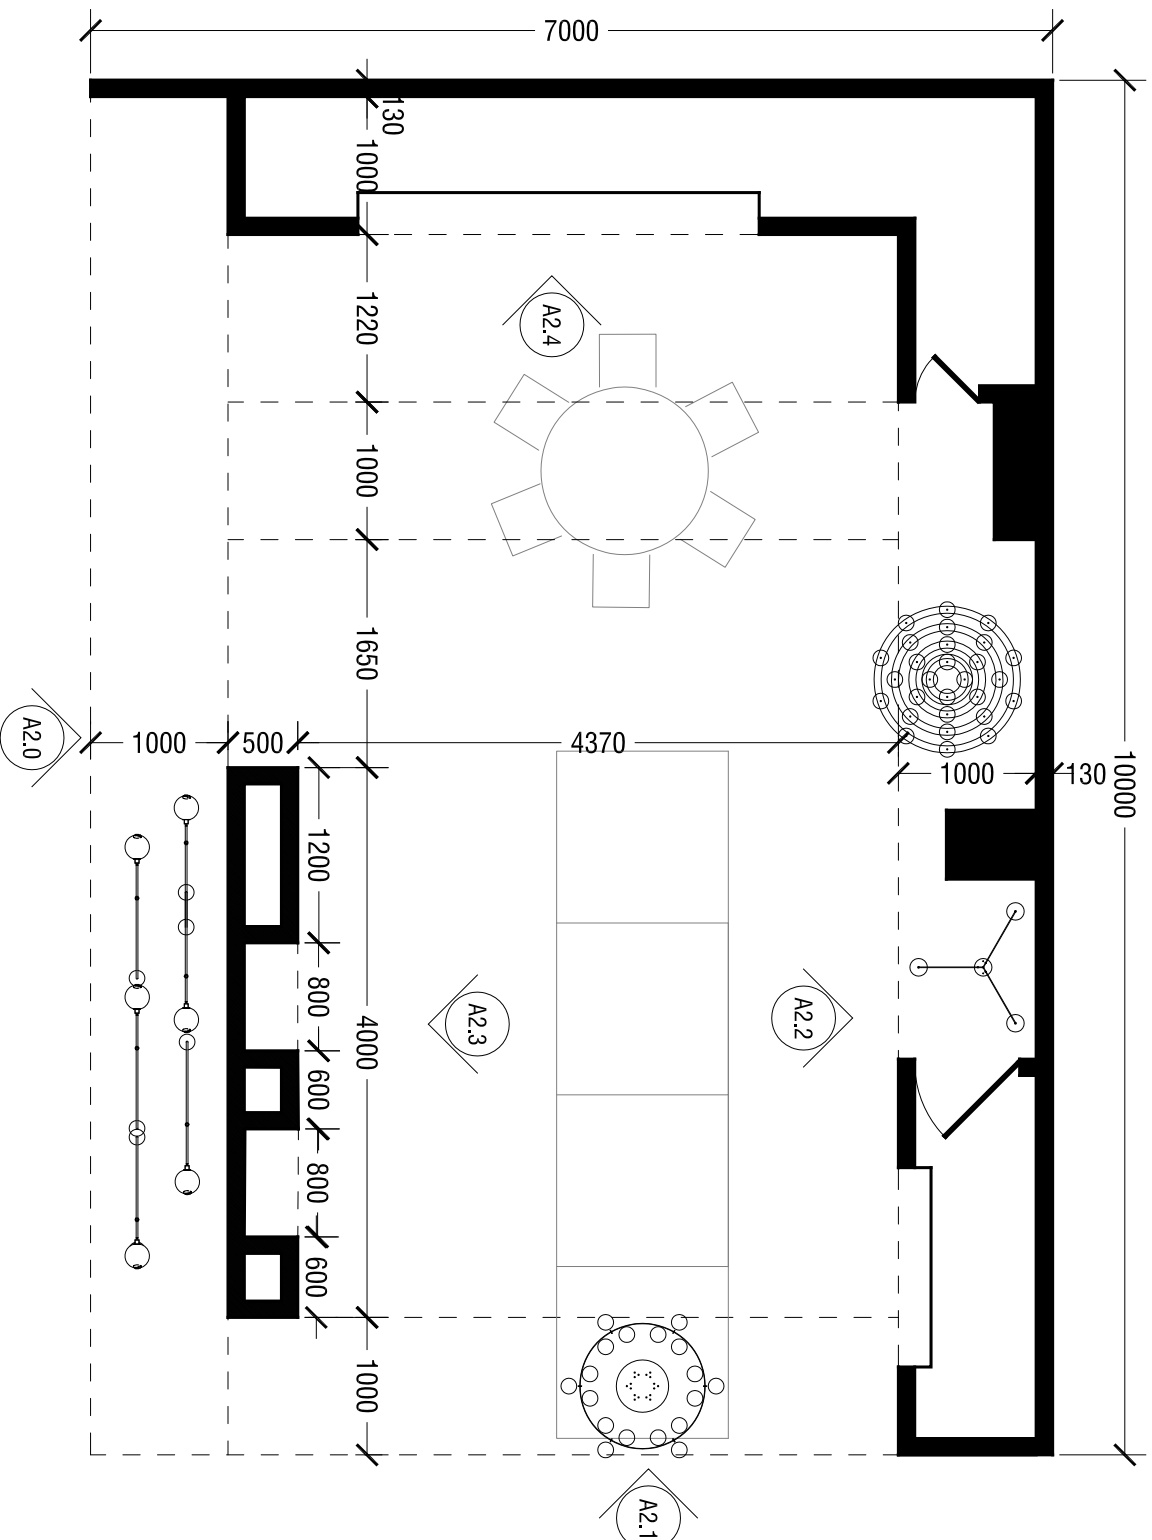

SKLO

95 WEST MATHESON STREET

HEALDSBURG CALIFORNIA 95448

CONTACT:

PAUL PAVLAK
PAUL@CKI.OCTUIDIO.COM

TEL:

707.433.8797

STAND DESIGN

2019 SALONE DEL MOBILE


EUROLUCE

STAND E29

[illegible]

AI

PAINTING PLAN

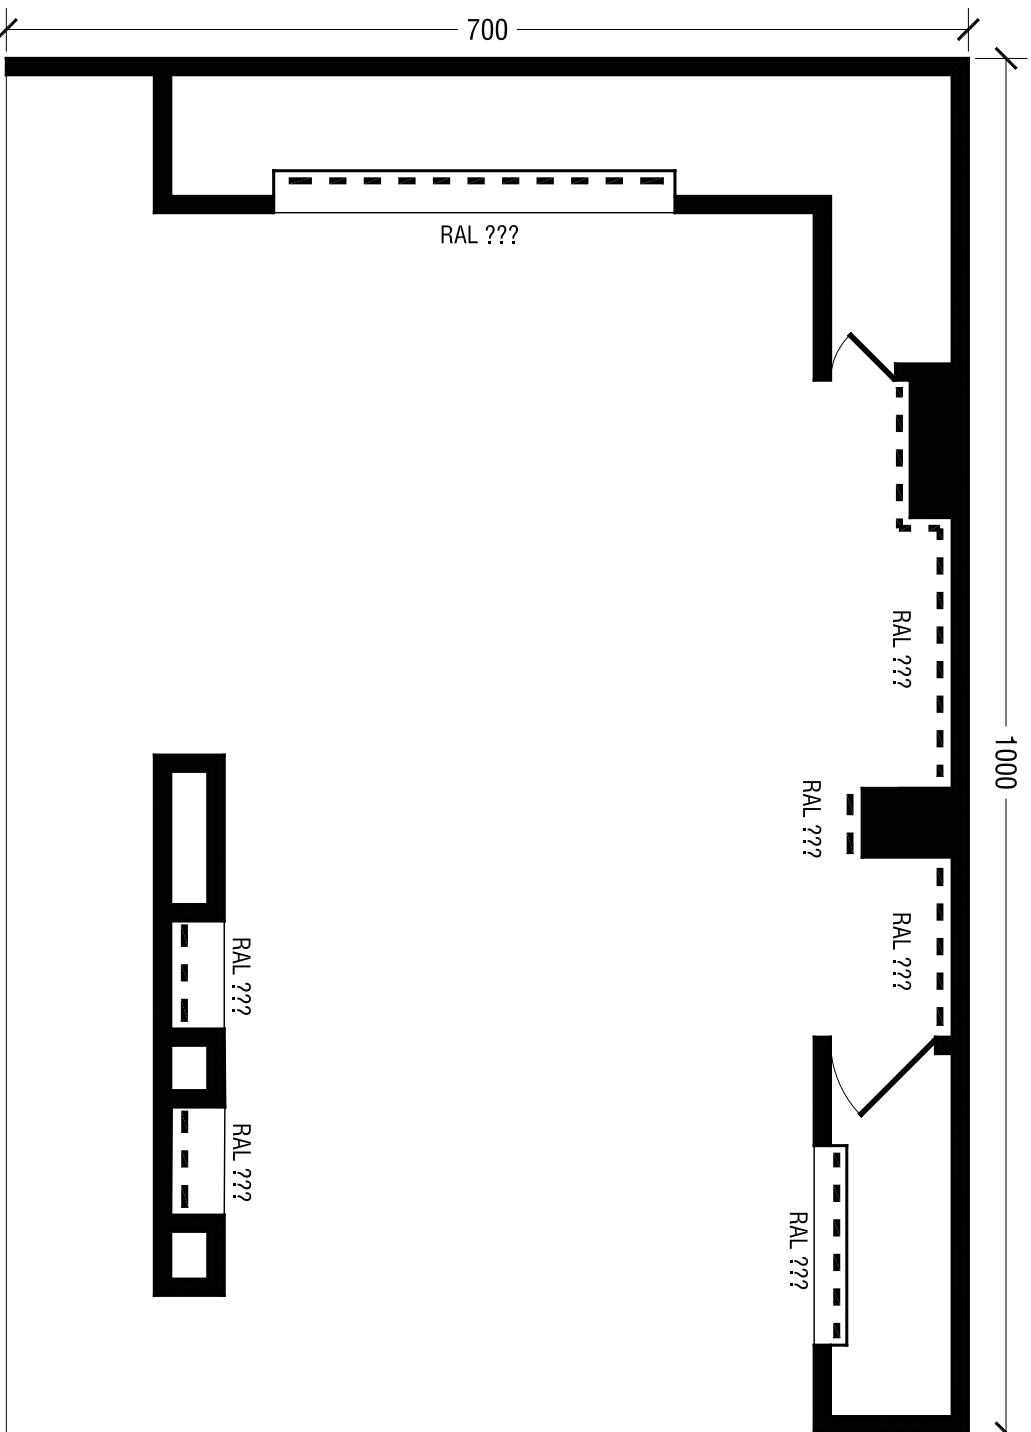

PAINTING PLAN

SKLO

95 WEST MATHESON STREET

CONTACT: PAUL PAVLAK

EMAIL: PAUL@SKLOSTUDIO.COM
TEL: 707.433.8797

TEL: 707.433.8797

STAND DESIGN

2017 SALONE DEL MOBILE


EUROLUCE

STAND E29

[illegible]

A2.0

ELEVATION

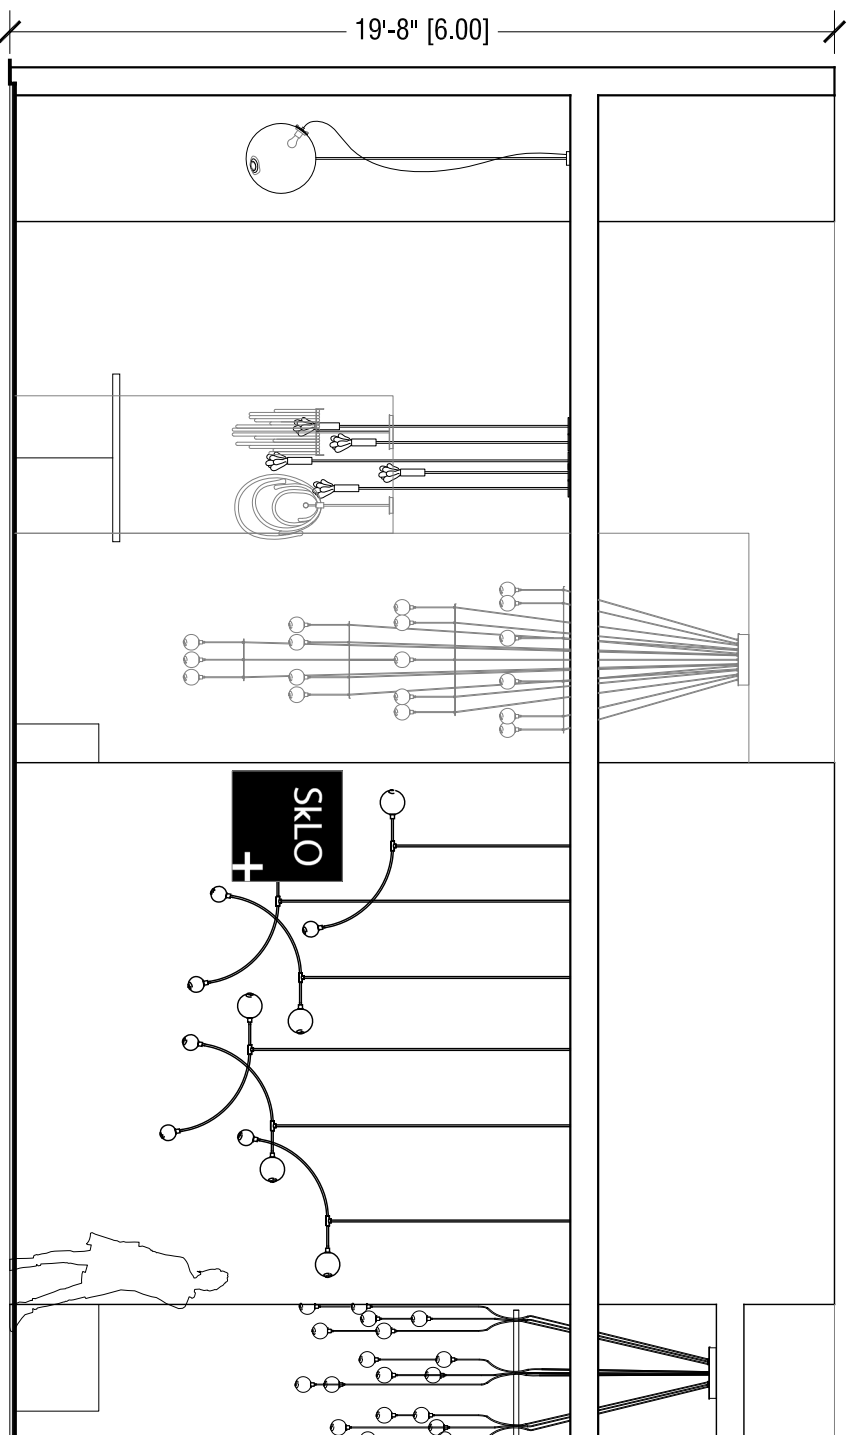

SKLO



SKLO


95 WEST MATHESON STREET
HEALDSBURG CALIFORNIA 95448
CONTACT: PAUL PAVLAK
EMAIL: PAUL@SKLOSTUDIO.COM
TEL: 707.433.8797

STAND DESIGN
2019 SALONE DEL MOBILE
EUROLUCE
STAND E29

DATE ISSUED	01.30.2019
JOB NUMBER	-
FILENAME	-
SCALE	NOT TO SCALE

A2.1

ELEVATION

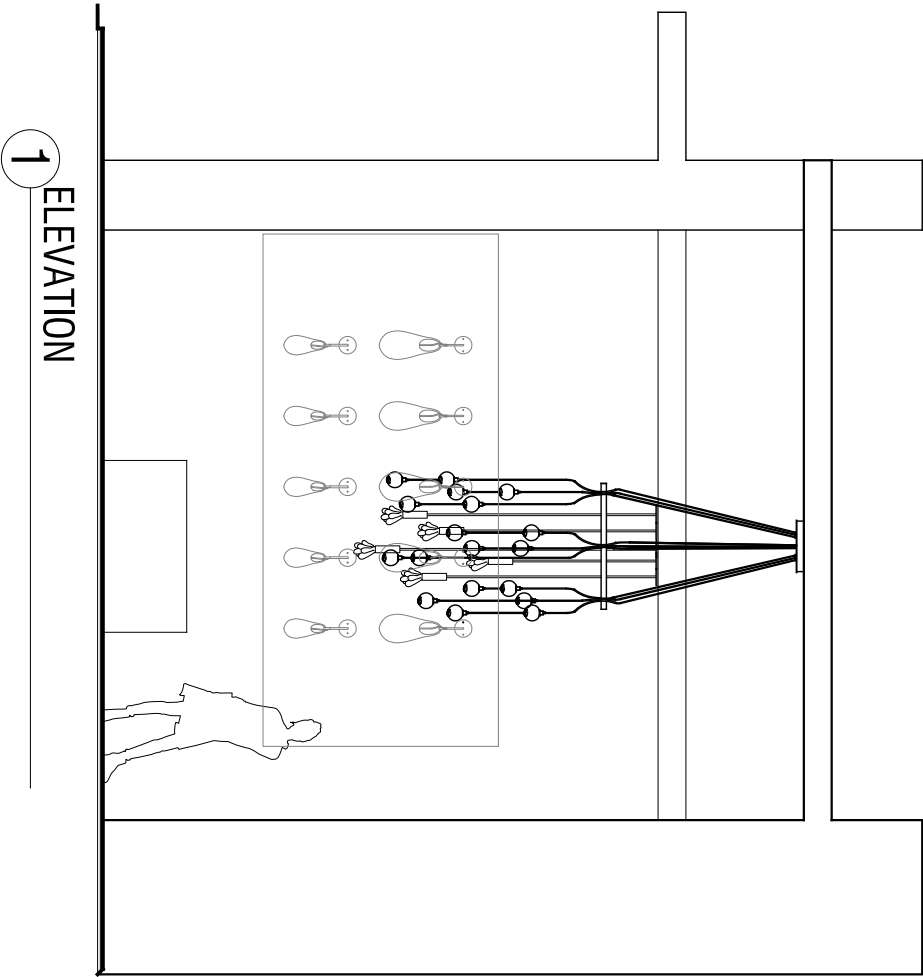

SKLO


95 WEST MATHESON STREET
HEALDSBURG CALIFORNIA 95448
CONTACT: PAUL PAVLAK
EMAIL: PAUL@SKLOSTUDIO.COM
TEL: 707.433.8797

STAND DESIGN
2019 SALONE DEL MOBILE
EUROLUCE
STAND E29

[illegible]

A2.3

ELEVATION

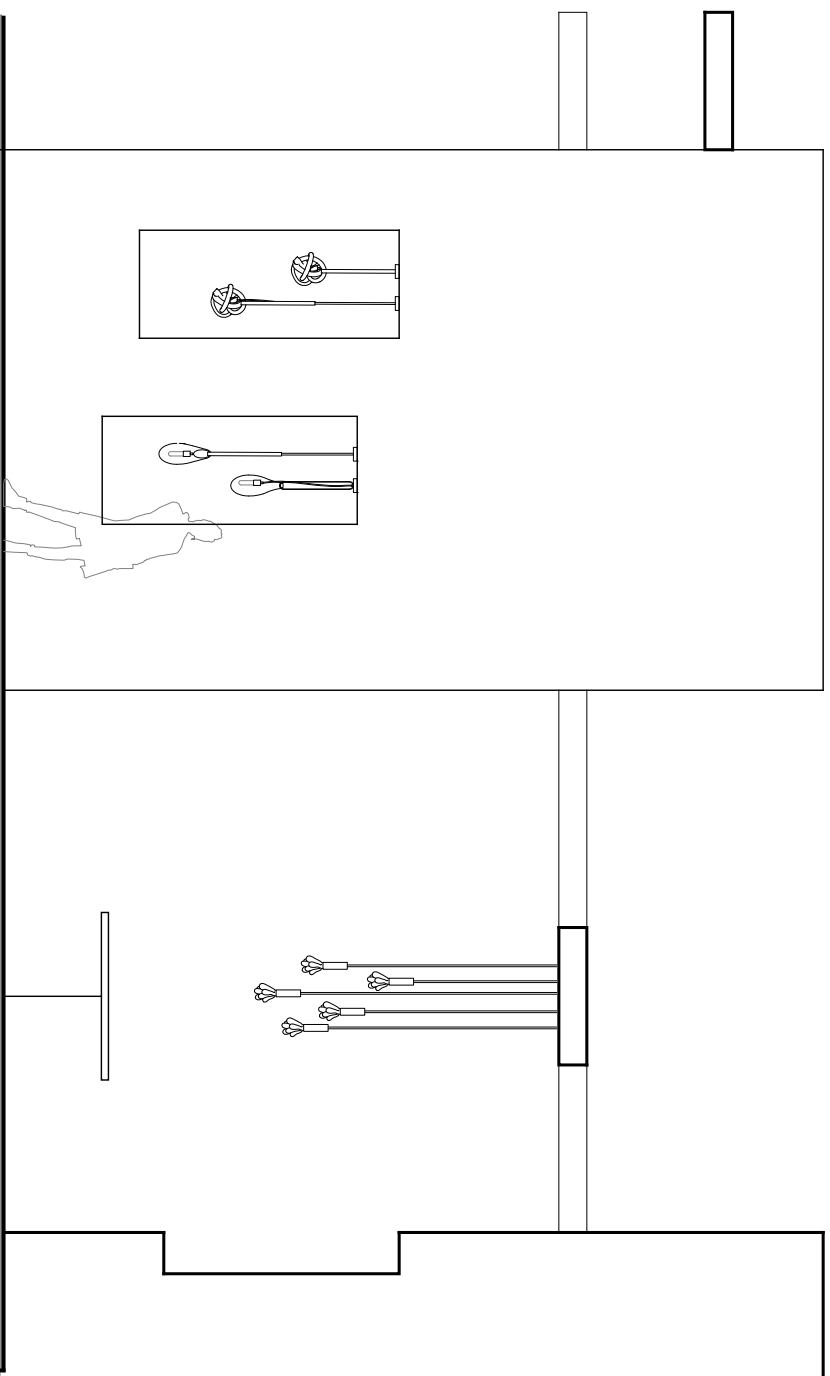

ELEVATION



SKLO

95 WEST MATHESON STREET

CONTACT: PAUL PAVLAK

EMAIL: PAUL@SKLOSTUDIO.COM

TEL: 707.433.8797

STAND DESIGN

2019 SALONE DEL MOBILE


EUROLUCE

STAND E29

[illegible]

A2.4

ELEVATION

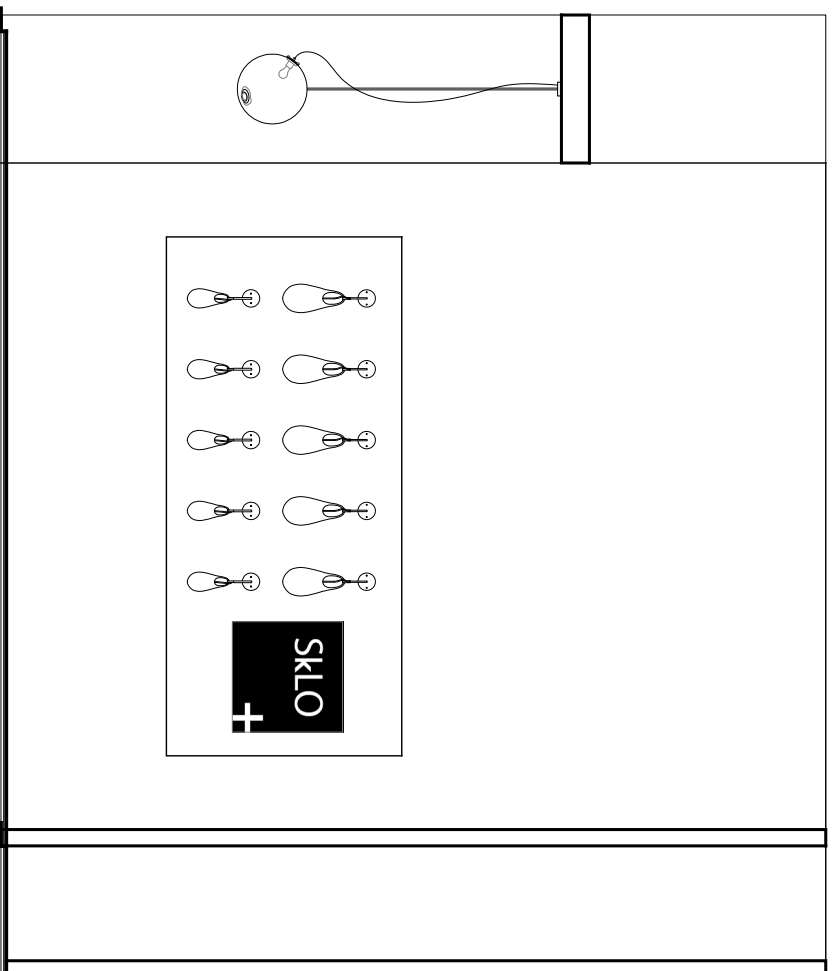

(1)