
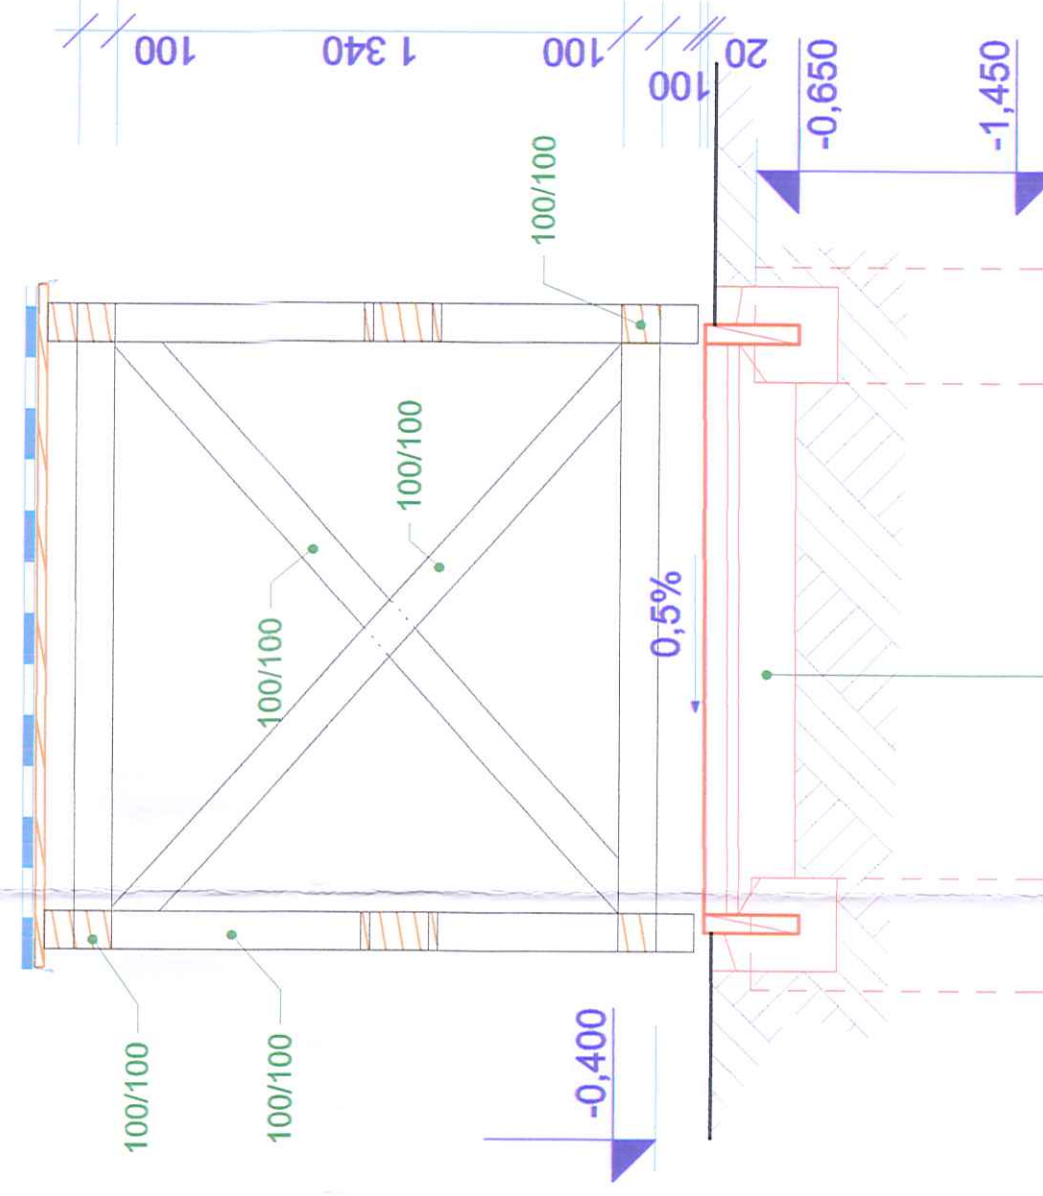


Řez B-B

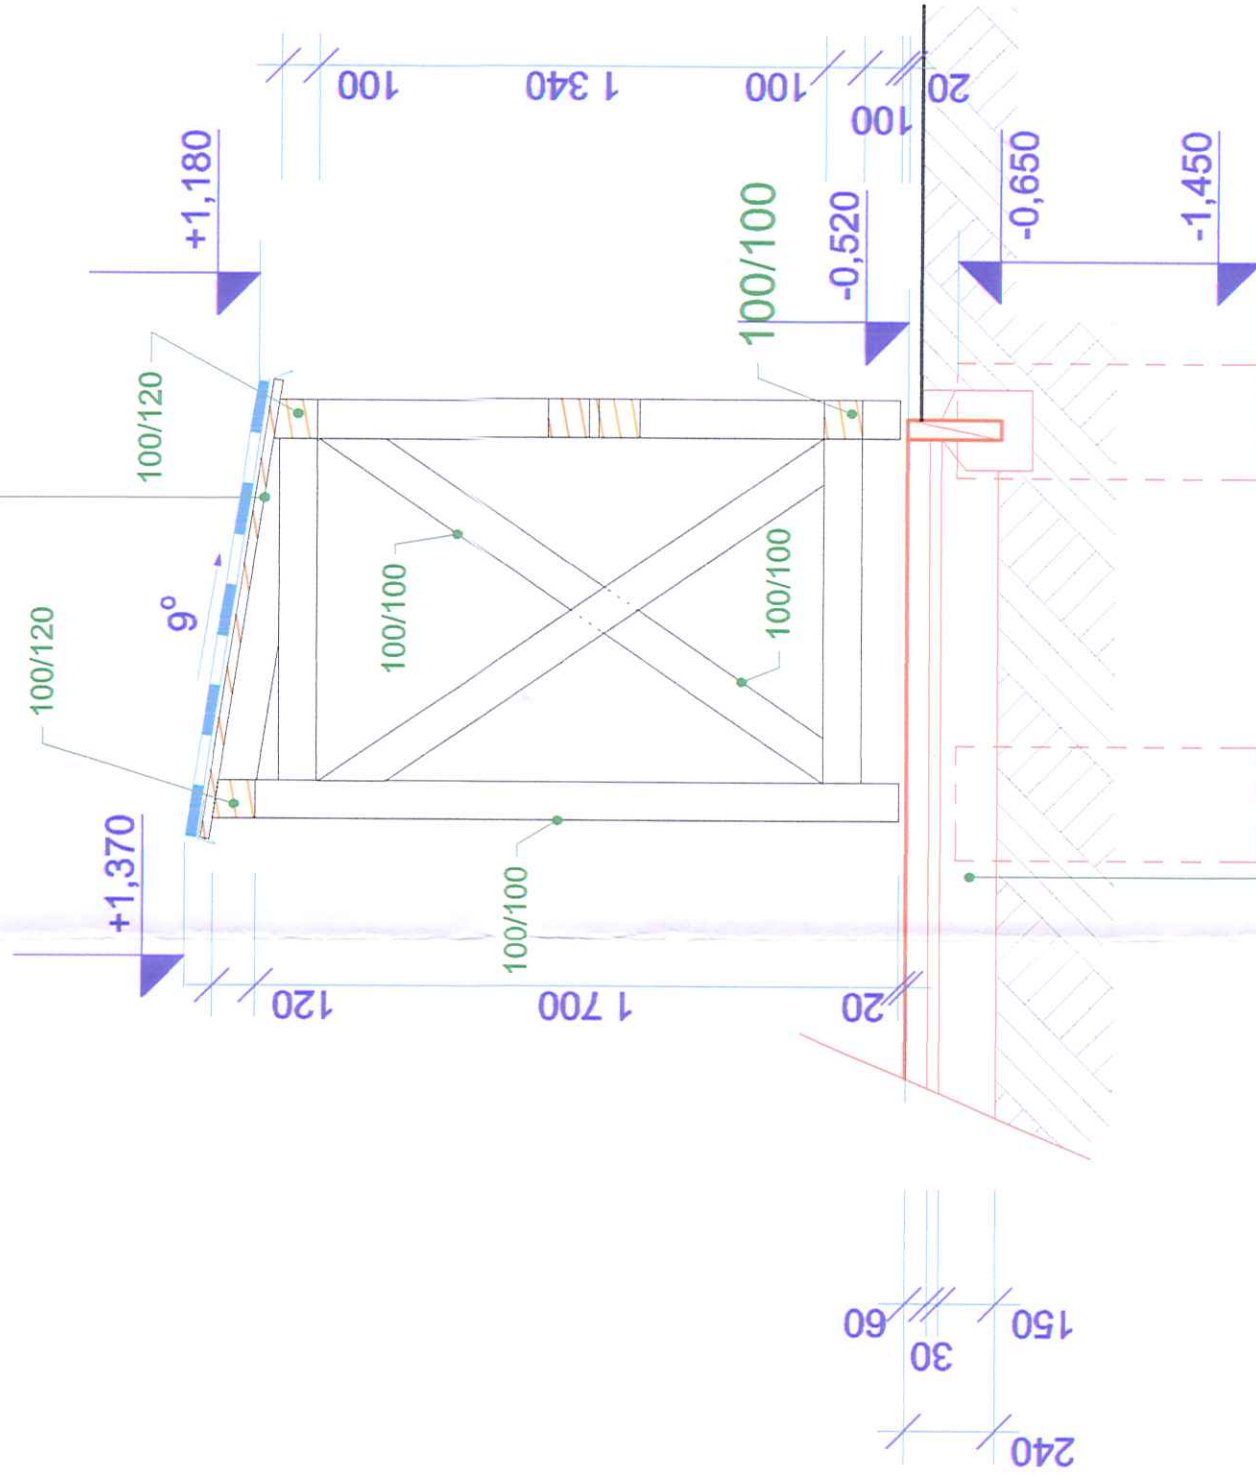


-Betonová dlažba	tl. 60 mm
-Kladečí vrstva frakce 4-8 mm	tl. 30 mm
-Drcené kamenivo frakce 8-16 mm	tl. 150 mm
-Hutněná pláň	

- Betonová dlažba tl. 60 mm
- Kladejí vrstva frakce 4-8 mm tl. 30 mm
- Drcené kamenivo frakce 8-16 mm tl. 150 mm

Hutěná pláň

A 3D perspective illustration of a wooden crate. The crate is constructed from light-colored wooden planks. It features a front panel with a large 'X' formed by two diagonal braces. The left side of the crate is a solid purple door, which is slightly ajar, revealing the interior. The crate is shown from a low angle, giving it a sense of depth and volume.

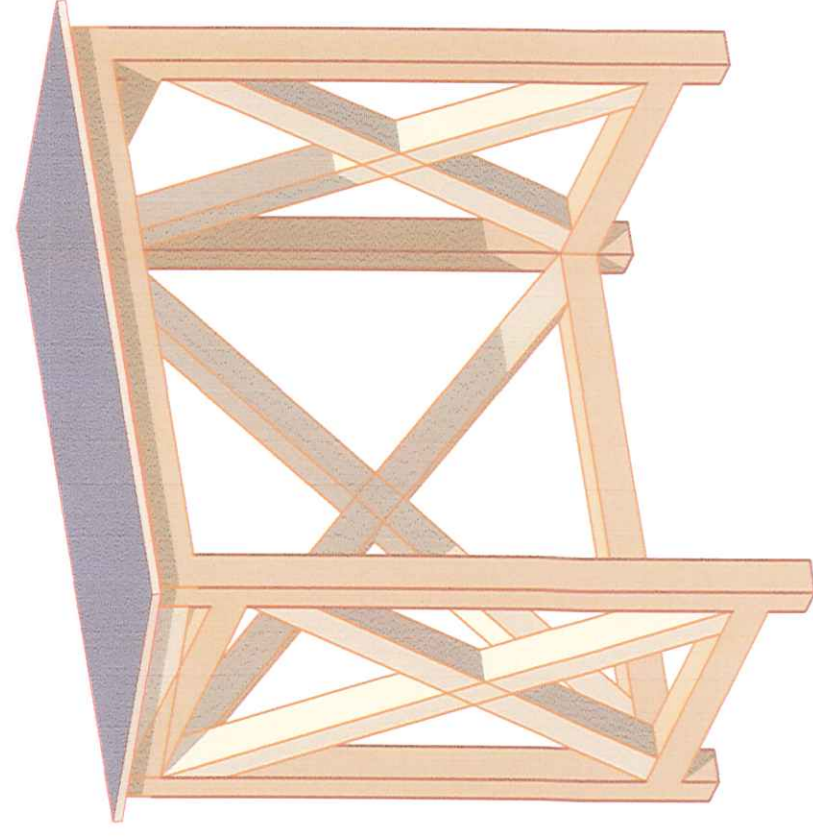

+ 0,00 = Podlaha knihovny

ZODP. PROJEKTANT		Ing. Jan Gabriel		ing. SYROVÝ Ladislav projektová a inženýrská činnost T. Nováková 70, 570 01 Litomyšl IČO: 18978328	
VYPRACOVAL		Ing. Ladislav Syrový			
KRESLIL		Ing. Ladislav Syrový			
MAGISTRÁT		LITOMYŠL			
KRAJ		PARDUBICKÝ			
INVESTOR			OBEC SEDLŠTĚ		
AKCE: ZŘÍZENÍ PARKOVACÍCH STÁNÍ A ZÁZEMÍ ODPADOVÉHO HOSPODÁŘSTVÍ PRO OBECNÍ ÚŘAD V SEDLŠTÍCH SO-01 ZPEVNĚNÉ PLOCHY					
OBSAH:			MĚŘÍTKO 1:20 DATUM 10/2010 ÚČEL Stavební povolení ČÍSLO ZAKÁZKY 32-2010 Č. VÝKŘ. PARÉ Č.: F1.1.2.3		