

SKLO

STAND DESIGN

2019 SALONE DEL MOBILE

EUROLUCE

HALL15

STAND E29

SKLO



SKLO
95 WEST MATHESON STREET
HEALDSBURG CALIFORNIA 95448
CONTACT: PAUL PAVLAK
EMAIL: PAUL@SKLOSTUDIO.COM
TEL: 707.433.8797

STAND DESIGN
2019 SALONE DEL MOBILE
EUROLUCE
HALL 15
STAND E29


DRAWING INDEX

T0.0	TITLE SHEET
A1.0	HALL 15 KEY PLAN
A1.1	FLOOR PLAN
A1.2	CEILING PLAN
A2.0	ELEVATIONS
A2.1	ELEVATIONS
A2.2	ELEVATIONS
A2.3	ELEVATIONS
A2.4	ELEVATIONS
A3.0	ELECTRICAL LAYOUT
A3.1	ELECTRICAL LAYOUT
A3.2	ELECTRICAL LAYOUT
A3.3	ELECTRICAL LAYOUT
A3.4	ELECTRICAL LAYOUT
A3.5	ELECTRICAL LAYOUT
A3.6	ELECTRICAL LAYOUT
A3.7	ELECTRICAL LAYOUT
A4.0	PAINTING PLAN
A4.1	PAINTING ELEVATIONS
A4.2	PAINTING ELEVATIONS
A4.3	PAINTING ELEVATIONS
A4.4	PAINTING ELEVATIONS
A4.5	PAINTING ELEVATIONS
A5.0	SERVICE PLAN

TITLE SHEET

T0.0

SKLO STAND E29

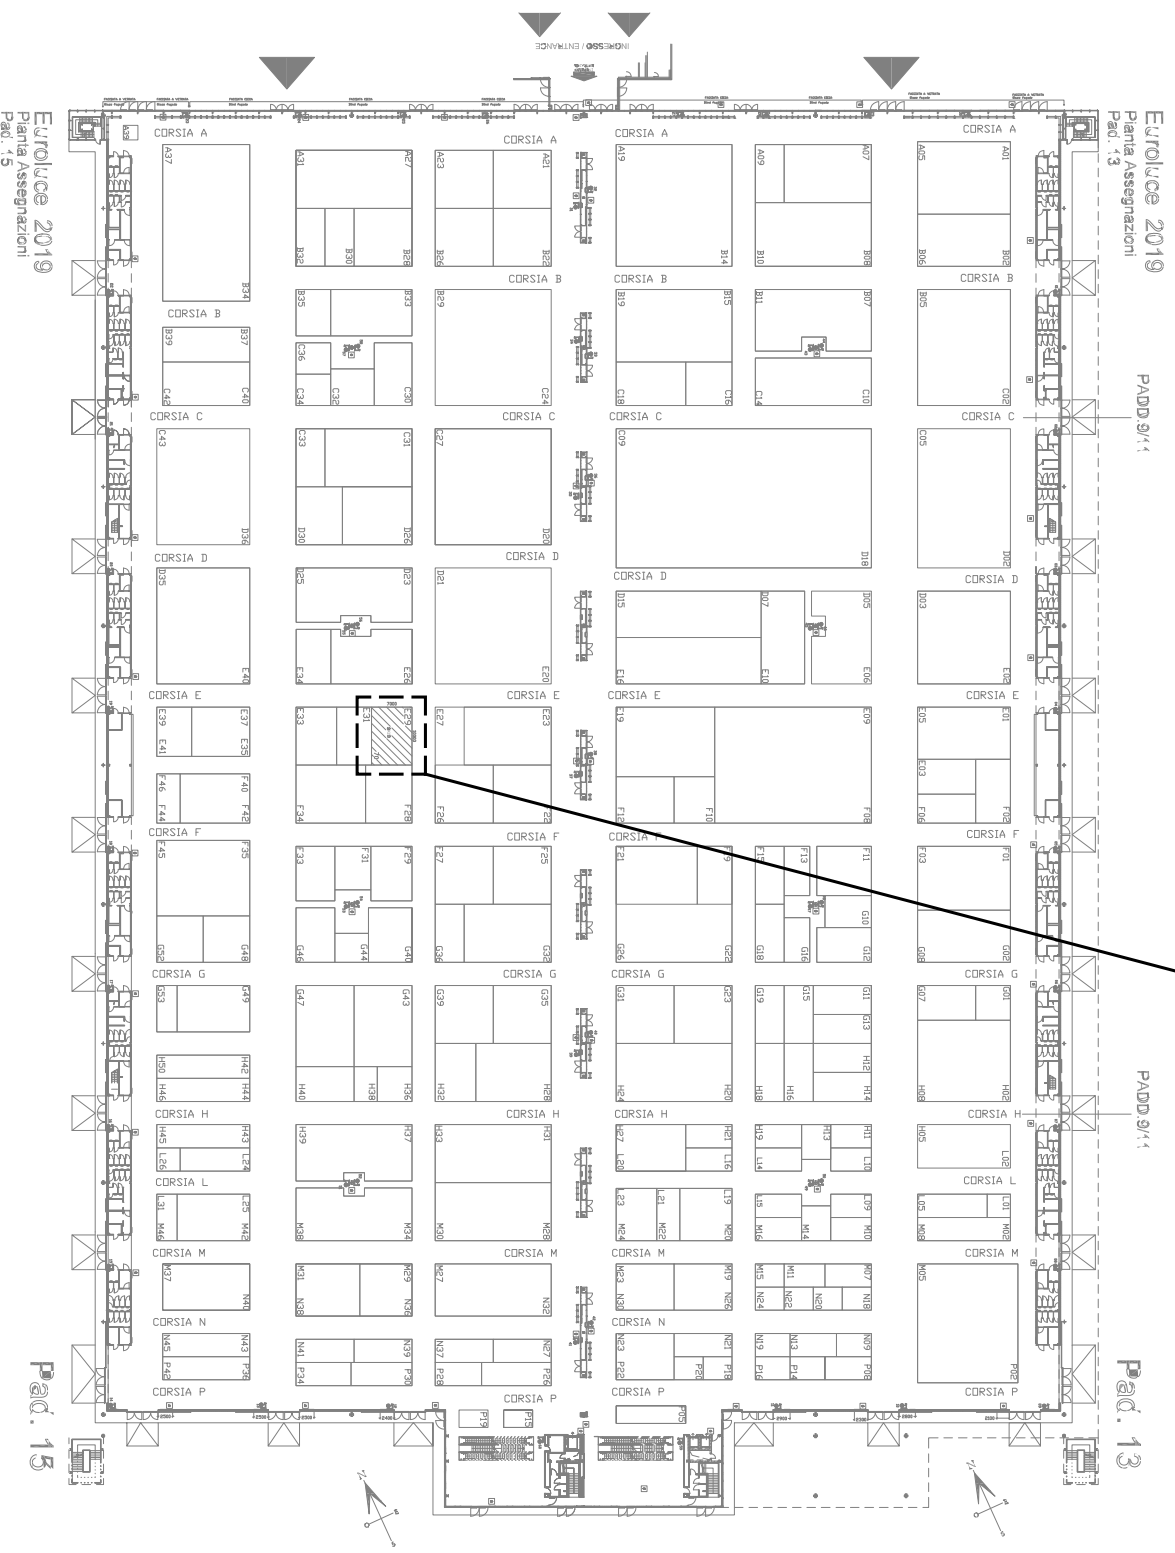

1

HALL 15 FLOOR PLAN

SKLO

95 WEST MATHESON STREET
 HEALDSBURG CALIFORNIA 95448
 CONTACT: PAUL PAVLAK
 EMAIL: PAUL@SKLOSTUDIO.COM
 TEL: 707.433.8797

STAND DESIGN

2019 SALONE DEL MOBILE

EURLUCE

HALL 15

STAND E29

SKLO +

JOB NUMBER	-	DATE ISSUED	02.06.2019	
FILENAME	-	SCALE	NOT TO SCALE	
A1.0				
PLANS				

SKLO




SKLO
95 WEST MATHESSON STREET
HEALDSBURG CALIFORNIA 95448
CONTACT: PAUL PAVLAK
EMAIL: PAUL@SKLOSTUDIO.COM
TEL: 707.433.8797

STAND DESIGN
2019 SALONE DEL MOBILE
EUROLUCE
HALL 15
STAND E29

DATE ISSUED	02.06.2019
JOB NUMBER	-
FILENAME	-
SCALE	NOT TO SCALE

A1.2

REFLECTED CEILING PLAN

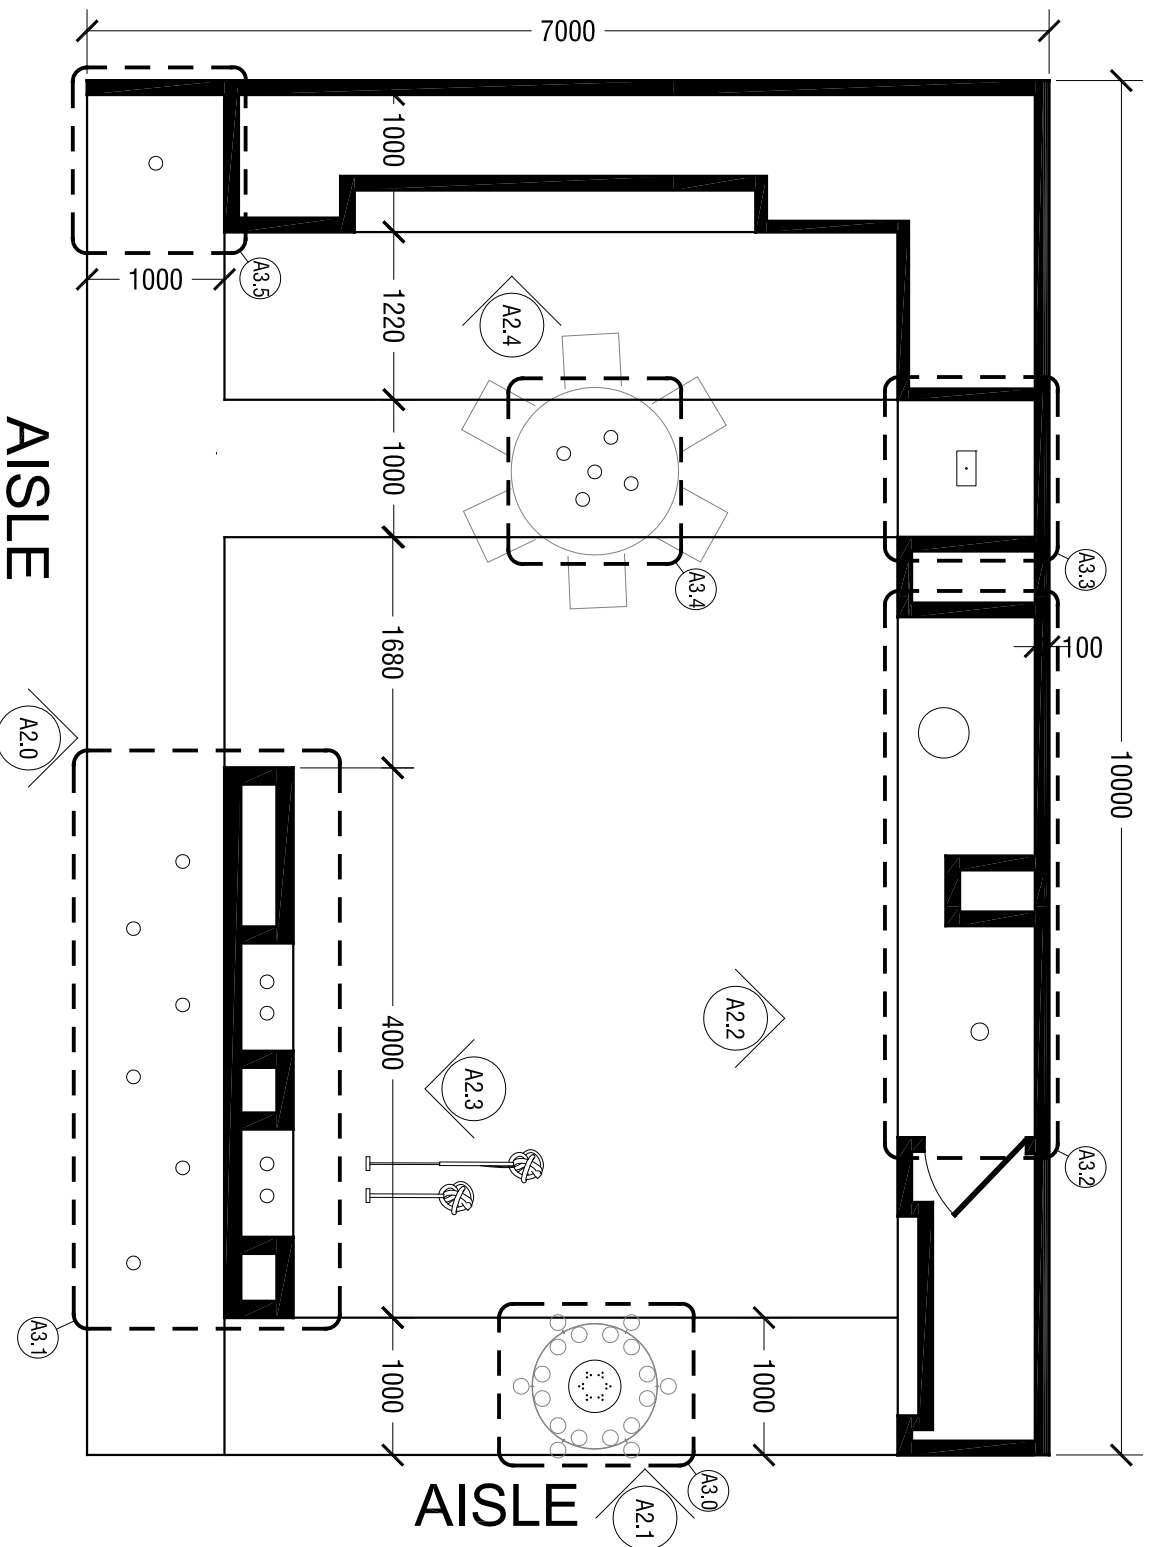

1 REFLECTED CEILING PLAN


SKLO



SKLO
 95 WEST MATHESON STREET
 HEALDSBURG CALIFORNIA 95448
 CONTACT: PAUL PAVLAK
 EMAIL: PAUL@SKLOSTUDIO.COM
 TEL: 707.433.8797

STAND DESIGN
 2019 SALONE DEL MOBILE
 EUROLUCE
 HALL 15
 STAND E29

DATE ISSUED	02.06.2019
JOB NUMBER	-
FILENAME	-
SCALE	NOT TO SCALE
A2.0	
ELEVATION	

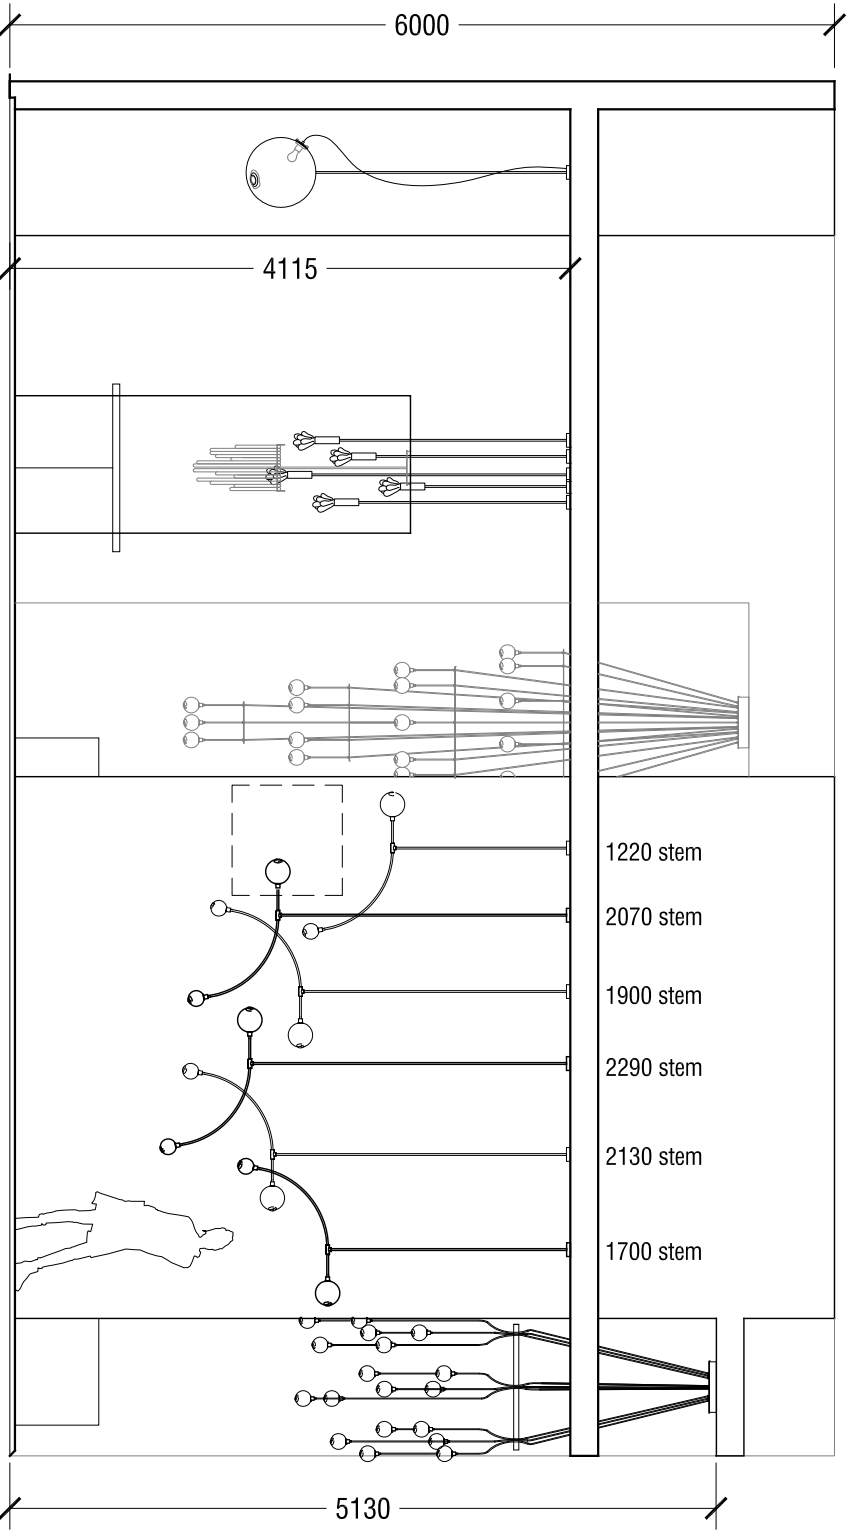

1 ELEVATION

SKLO




SKLO
95 WEST MATHESON STREET
HEALDSBURG CALIFORNIA 95448
CONTACT: PAUL PAVLAK
EMAIL: PAUL@SKLOSTUDIO.COM
TEL: 707.433.8797

STAND DESIGN
2019 SALONE DEL MOBILE
EUROLUCE
HALL 15
STAND E29

DATE ISSUED	02.06.2019
JOB NUMBER	-
FILENAME	-
SCALE	NOT TO SCALE

A2.1

ELEVATION

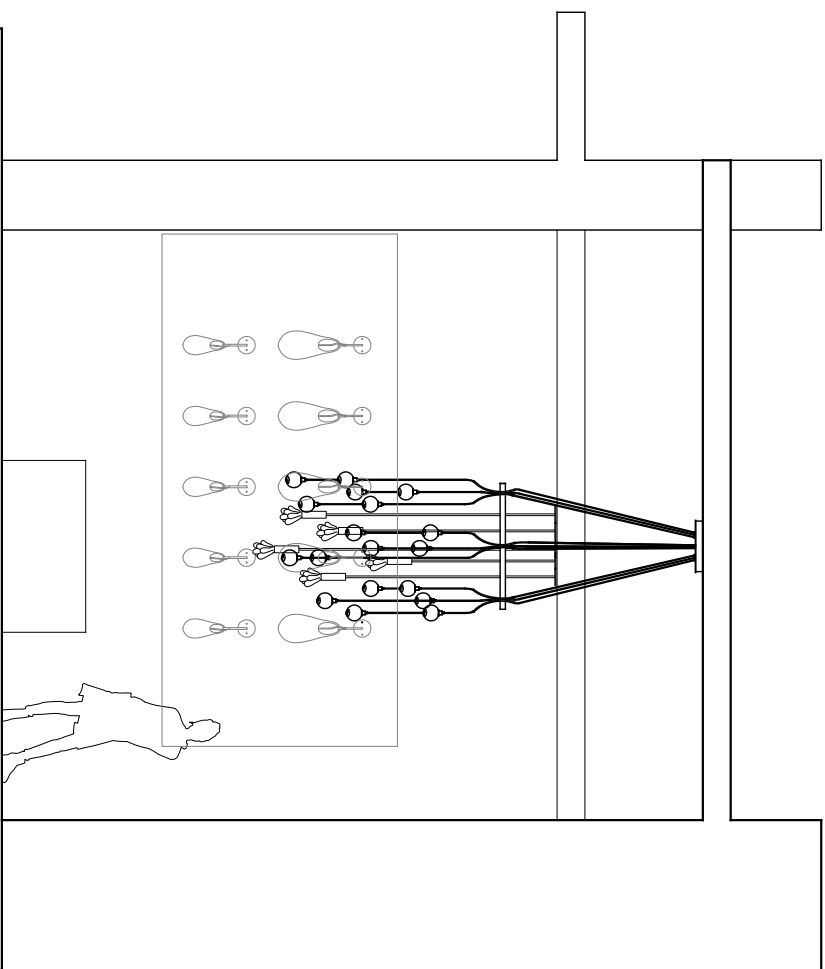

1 ELEVATION

SKLO




SKLO
95 WEST MATHESON STREET
HEALDSBURG CALIFORNIA 95448
CONTACT: PAUL PAVLAK
EMAIL: PAUL@SKLOSTUDIO.COM
TEL: 707.433.8797

STAND DESIGN
2019 SALONE DEL MOBILE
EUROLUCE
HALL 15
STAND E29

DATE ISSUED	02.06.2019
JOB NUMBER	-
FILENAME	-
SCALE	NOT TO SCALE

A2.2

ELEVATION

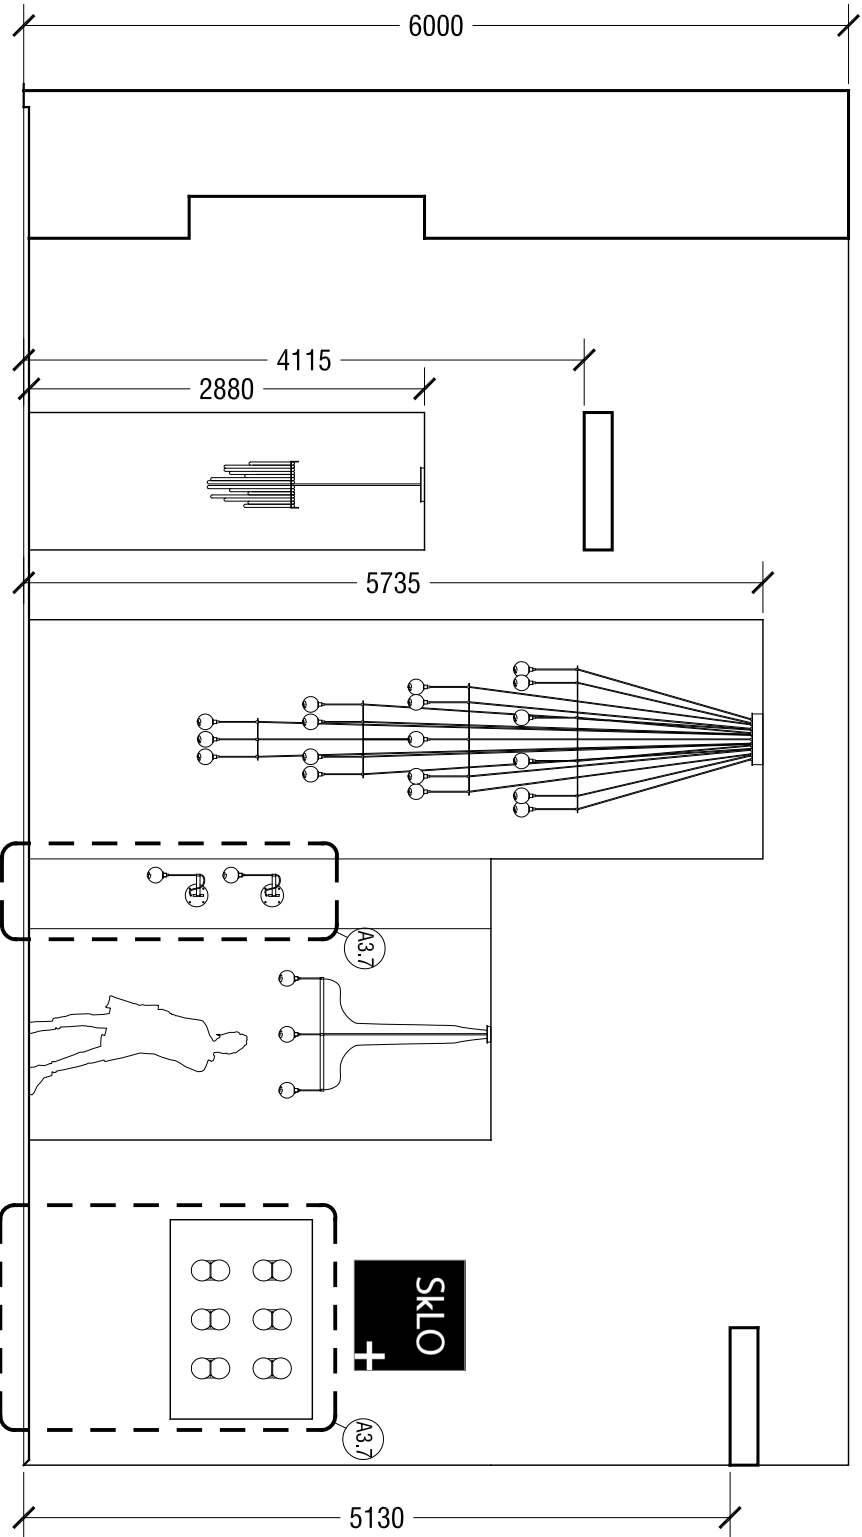

1
ELEVATION

SKLO




SKLO
95 WEST MATHESON STREET
HEALDSBURG CALIFORNIA 95448
CONTACT: PAUL PAVLAK
EMAIL: PAUL@SKLOSTUDIO.COM
TEL: 707.433.8797

STAND DESIGN
2019 SALONE DEL MOBILE
EUROLUCE
HALL 15
STAND E29

DATE ISSUED	02.06.2019
JOB NUMBER	-
FILENAME	-
SCALE	NOT TO SCALE

A2.3

ELEVATION

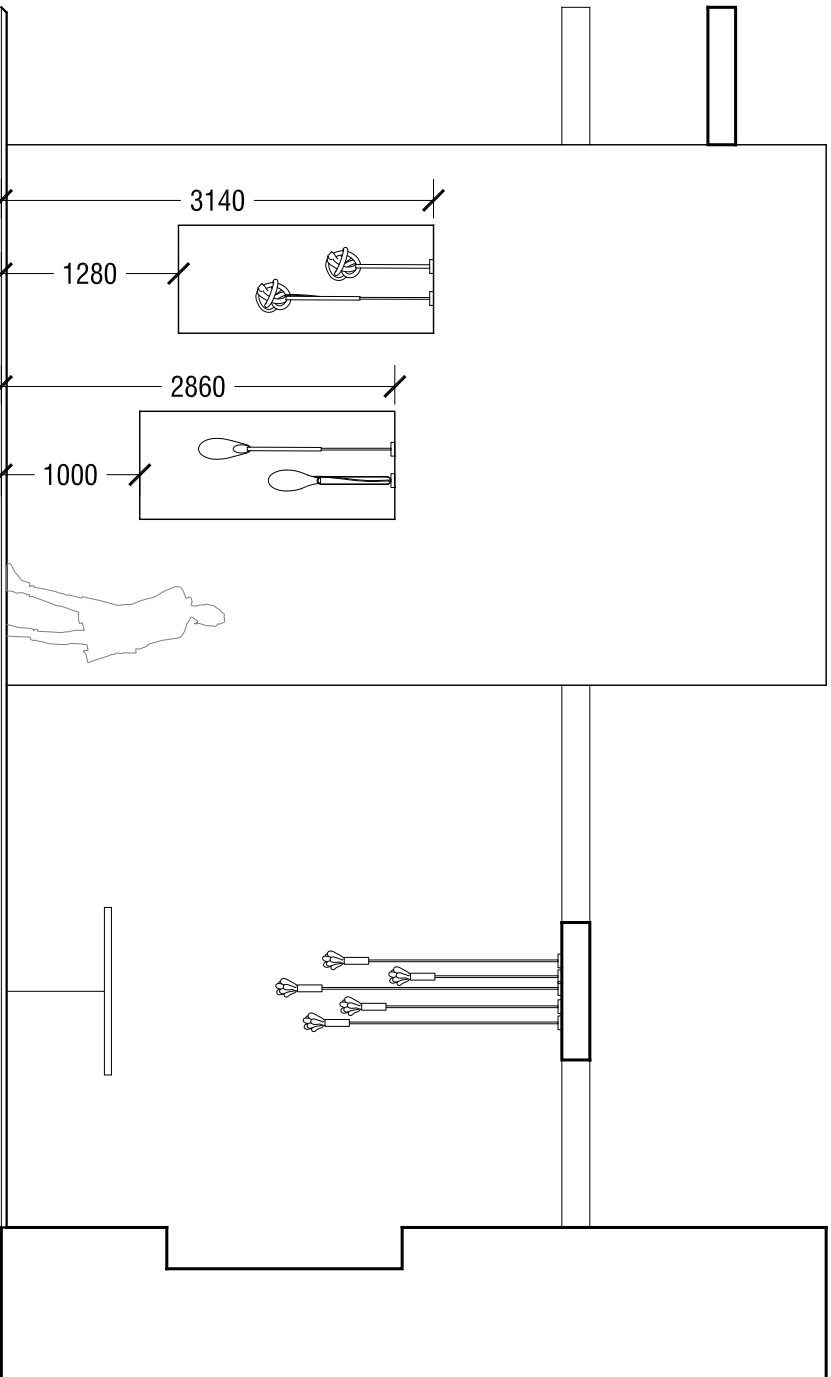

1
ELEVATION

SKLO




SKLO
95 WEST MATHESON STREET
HEALDSBURG CALIFORNIA 95448
CONTACT: PAUL PAVLAK
EMAIL: PAUL@SKLOSTUDIO.COM
TEL: 707.433.8797

STAND DESIGN
2019 SALONE DEL MOBILE
EUROLUCE
HALL 15
STAND E29

DATE ISSUED	02.06.2019
JOB NUMBER	-
FILENAME	-
SCALE	NOT TO SCALE

A2.4

ELEVATION

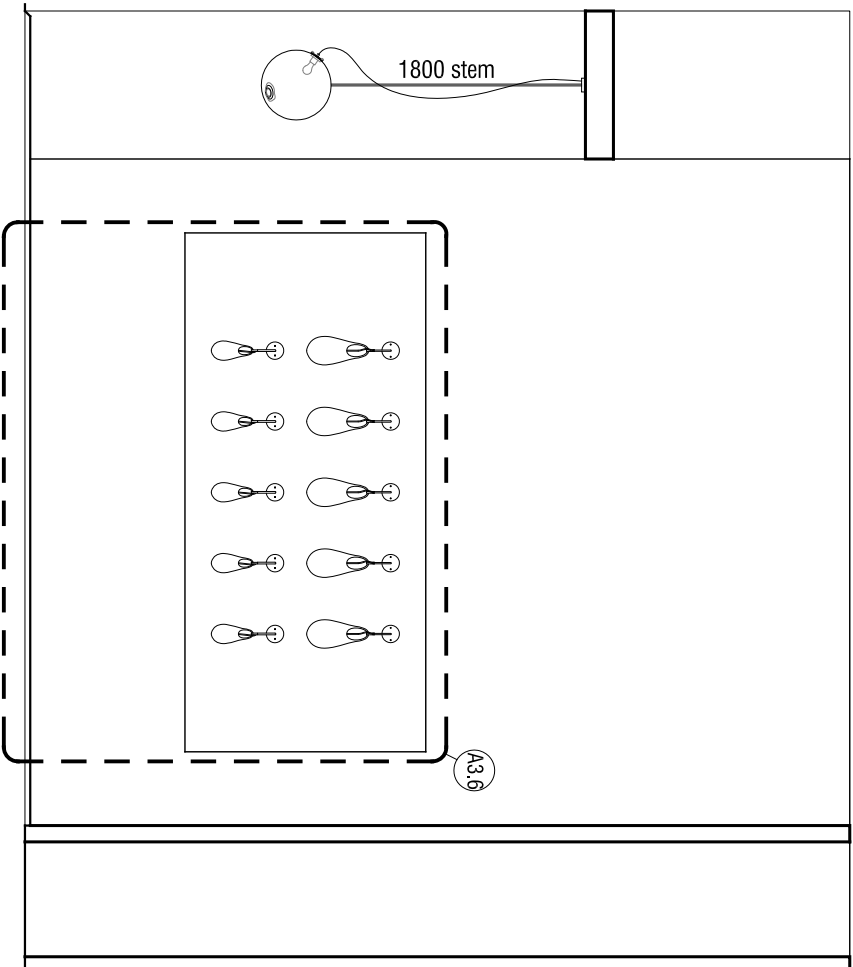


1 ELEVATION

SKLO



SKLO
95 WEST MATHESON STREET
HEALDSBURG CALIFORNIA 95448
CONTACT: PAUL PAVLAK
EMAIL: PAUL@SKLOSTUDIO.COM
TEL: 707.433.8797

STAND DESIGN
2019 SALONE DEL MOBILE
EUROLUCE
HALL 15
STAND E29

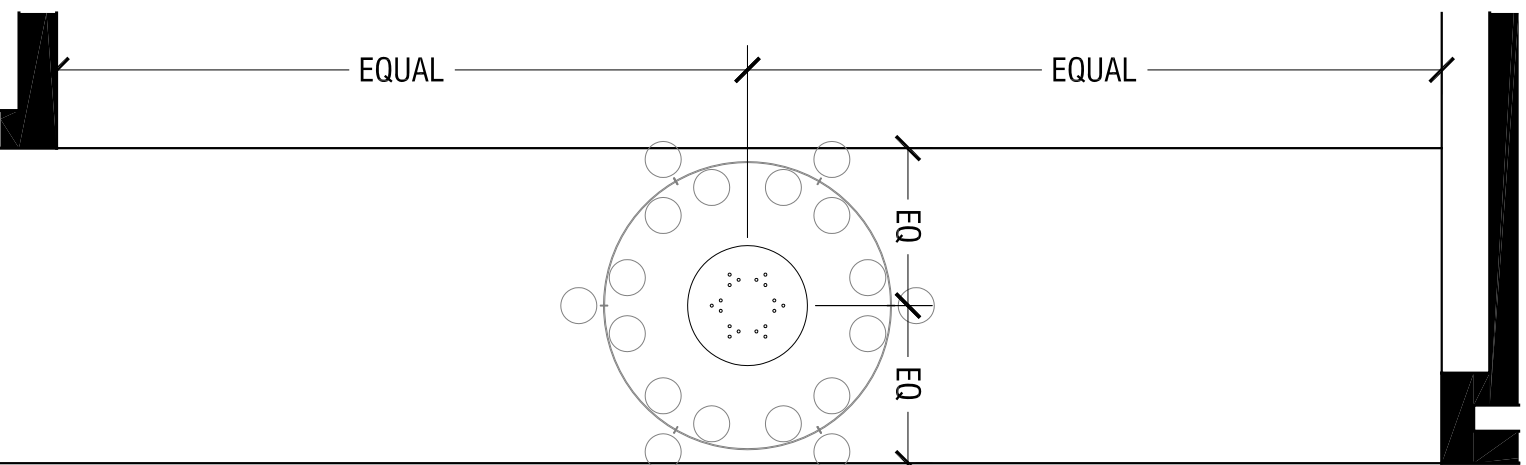

1 ELECTRICAL PLAN

DATE ISSUED	02.06.2019
JOB NUMBER	-
FILENAME	-
SCALE	NOT TO SCALE

A3.0

ELECTRICAL

SKLO




SKLO
95 WEST MATHESON STREET
HEALDSBURG CALIFORNIA 95448
CONTACT: PAUL PAVLAK
EMAIL: PAUL@SKLOSTUDIO.COM
TEL: 707.433.8797

STAND DESIGN
2019 SALONE DEL MOBILE
EUROLUCE
HALL 15
STAND E29

DATE ISSUED	02.06.2019
JOB NUMBER	-
FILENAME	-
SCALE	NOT TO SCALE

A3.1

ELECTRICAL

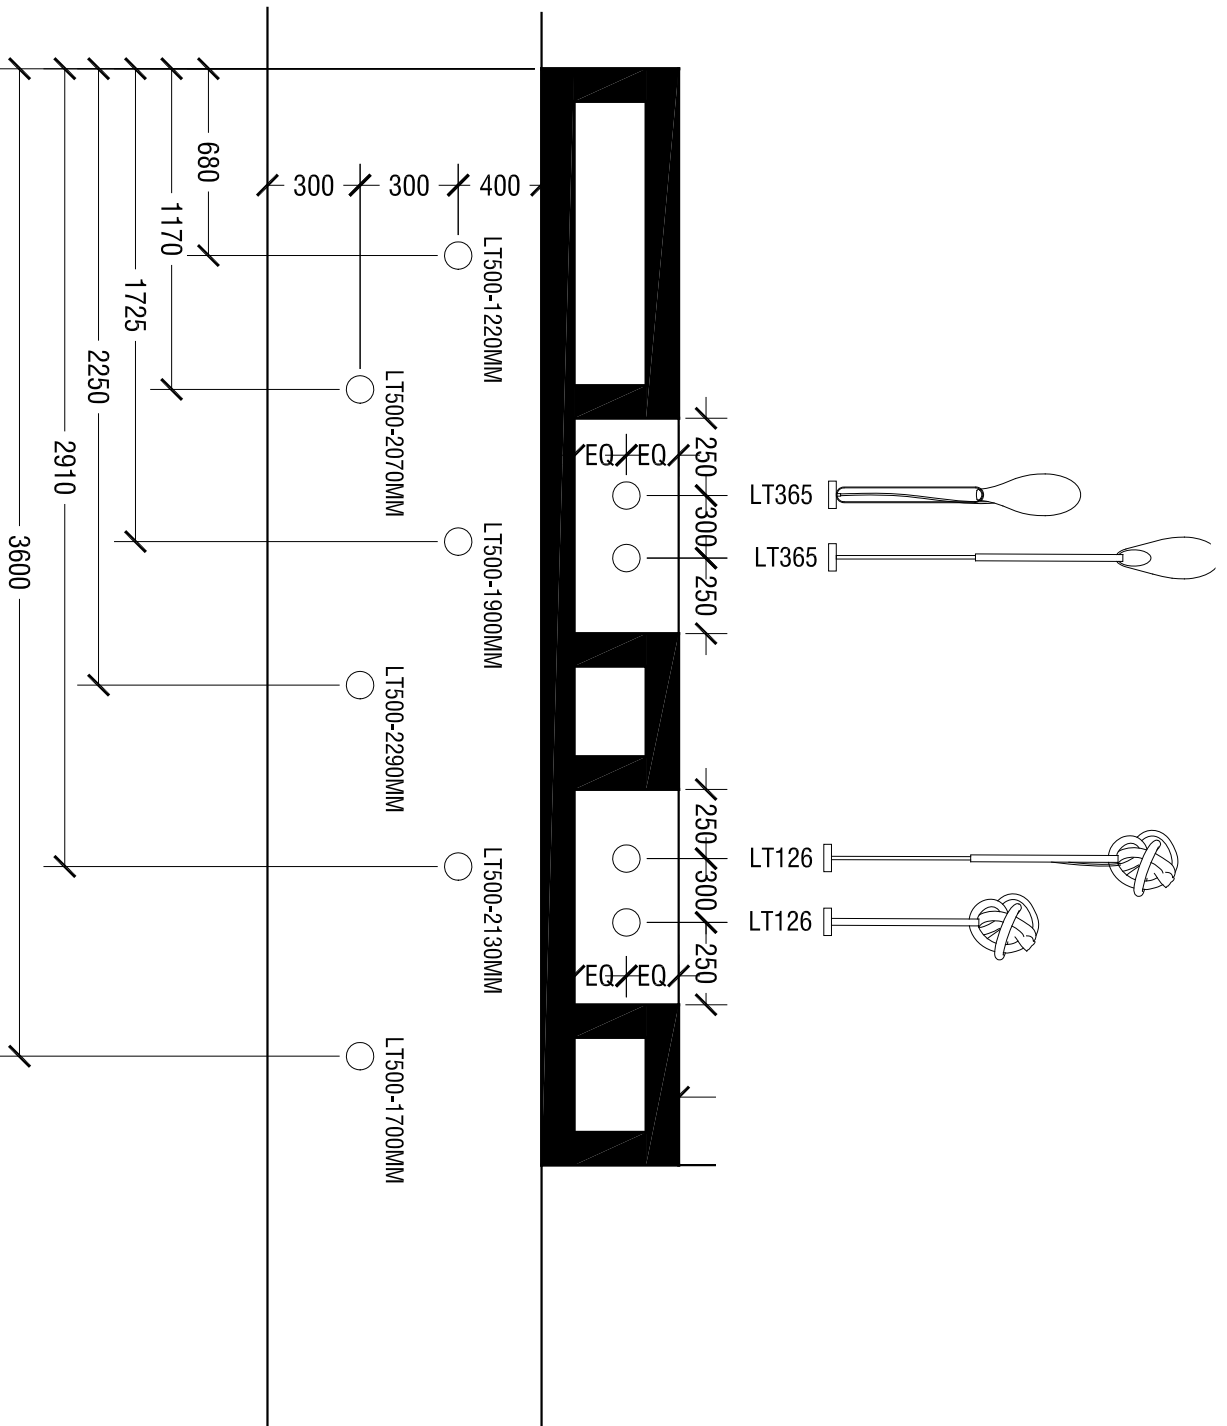

ELECTRICAL PLAN



1

SKLO



SKLO
95 WEST MATHESON STREET
HEALDSBURG CALIFORNIA 95448
CONTACT: PAUL PAVLAK
EMAIL: PAUL@SKLOSTUDIO.COM
TEL: 707.433.8797

STAND DESIGN
2019 SALONE DEL MOBILE
EUROLUCE
HALL 15
STAND E29

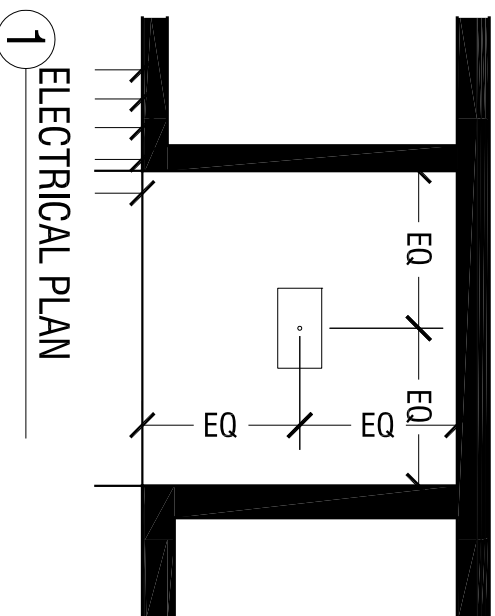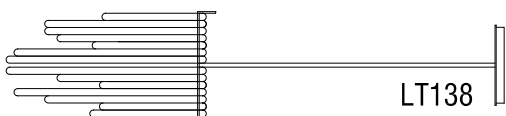

DATE ISSUED	02.06.2019
JOB NUMBER	-
FILENAME	-
SCALE	NOT TO SCALE
A3.3	
ELECTRICAL	

SKLO




SKLO
95 WEST MATHESON STREET
HEALDSBURG CALIFORNIA 95448
CONTACT: PAUL PAVLAK
EMAIL: PAUL@SKLOSTUDIO.COM
TEL: 707.433.8797

STAND DESIGN
2019 SALONE DEL MOBILE
EUROLUCE
HALL 15
STAND E29

DATE ISSUED	02.06.2019
JOB NUMBER	-
FILENAME	-
SCALE	NOT TO SCALE

A3.4

ELECTRICAL

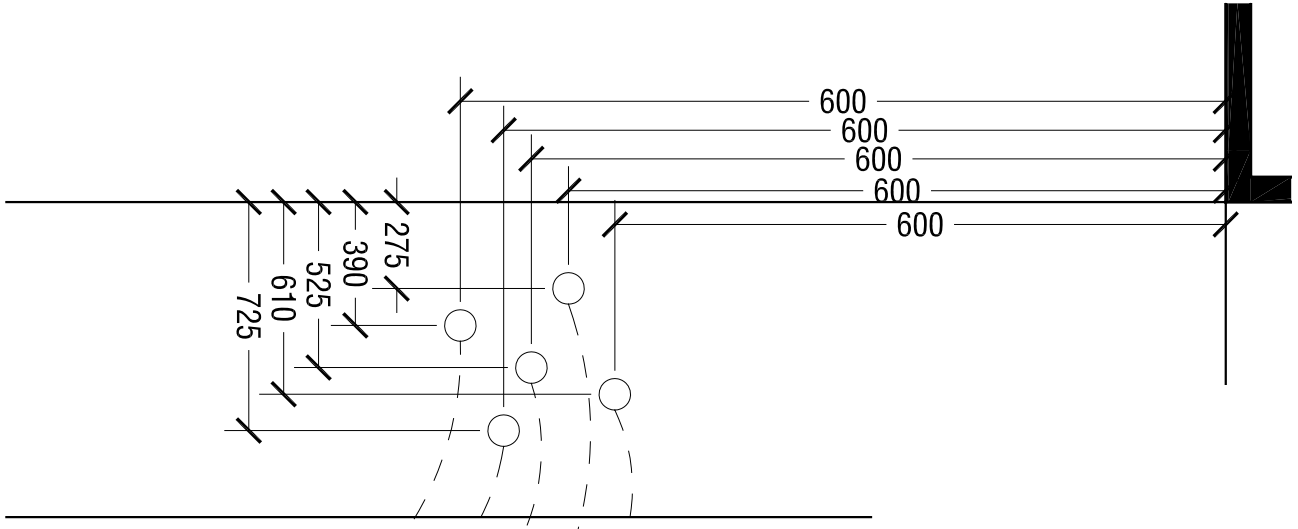

ELECTRICAL PLAN


1

SKLO



SKLO
95 WEST MATHESON STREET
HEALDSBURG CALIFORNIA 95448
CONTACT: PAUL PAVLAK
EMAIL: PAUL@SKLOSTUDIO.COM
TEL: 707.433.8797

STAND DESIGN
2019 SALONE DEL MOBILE
EUROLUCE
HALL 15
STAND E29

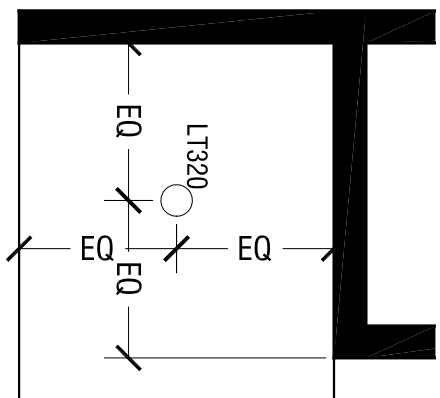

1 ELECTRICAL PLAN

A3.5
ELECTRICAL

DATE ISSUED	02.06.2019
JOB NUMBER	-
FILENAME	-
SCALE	NOT TO SCALE

SKLO




SKLO
95 WEST MATHESON STREET
HEALDSBURG CALIFORNIA 95448
CONTACT: PAUL PAVLAK
EMAIL: PAUL@SKLOSTUDIO.COM
TEL: 707.433.8797

STAND DESIGN
2019 SALONE DEL MOBILE
EUROLUCE
HALL 15
STAND E29

DATE ISSUED	02.06.2019
JOB NUMBER	-
FILENAME	-
SCALE	NOT TO SCALE

A3.6

ELECTRICAL

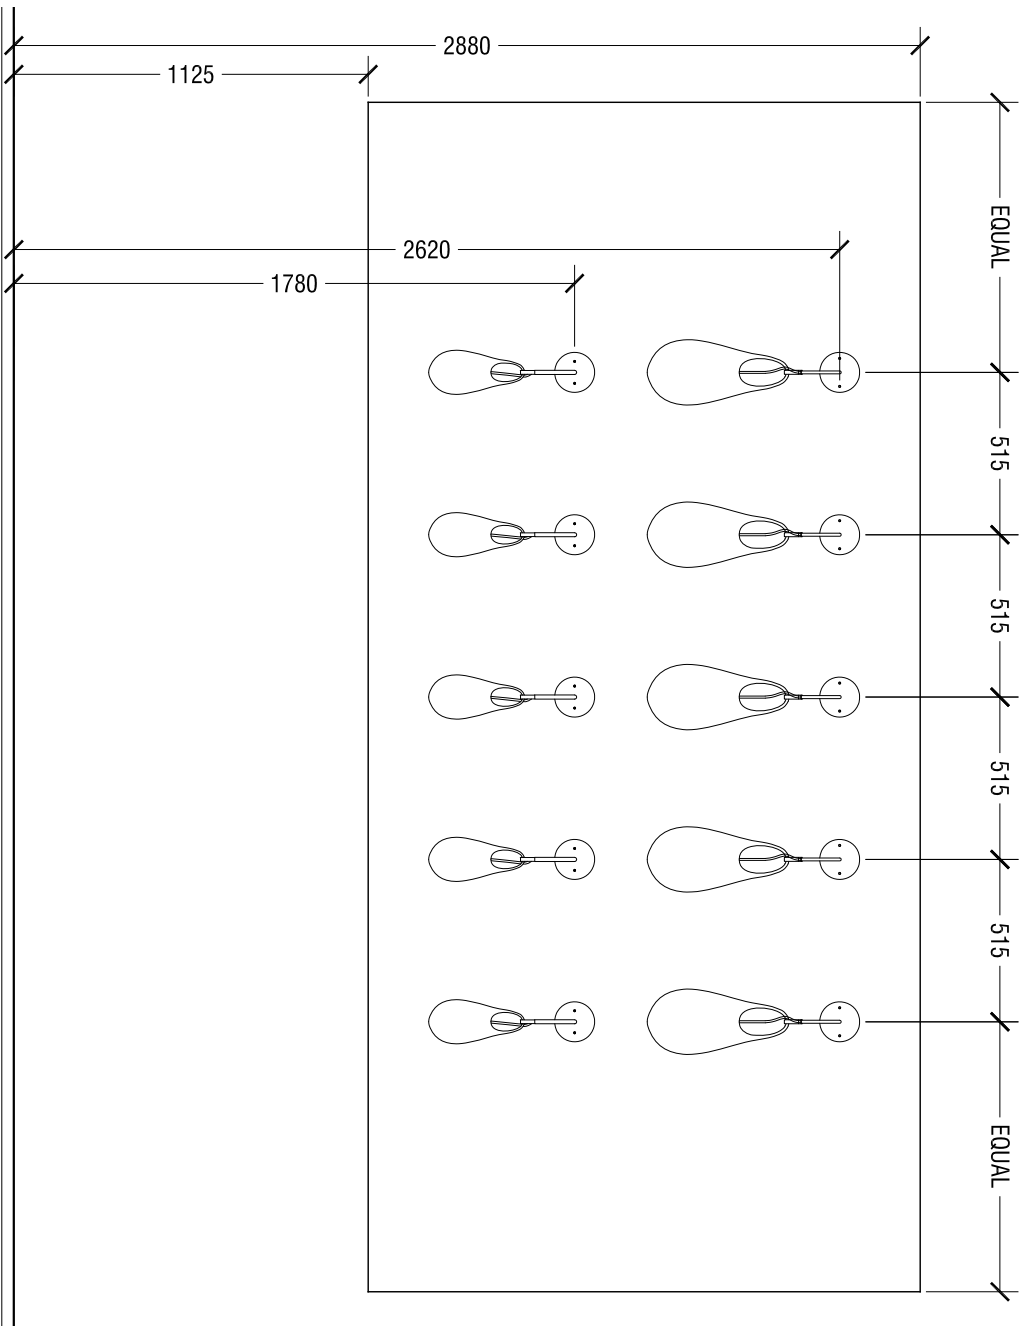

1 ELECTRICAL ELEVATION

SKLO




SKLO
95 WEST MATHESON STREET
HEALDSBURG CALIFORNIA 95448
CONTACT: PAUL PAVLAK
EMAIL: PAUL@SKLOSTUDIO.COM
TEL: 707.433.8797

STAND DESIGN
2019 SALONE DEL MOBILE
EUROLUCE
HALL 15
STAND E29


DATE ISSUED	02.06.2019
JOB NUMBER	-
FILENAME	-
SCALE	NOT TO SCALE

A3.7

ELECTRICAL

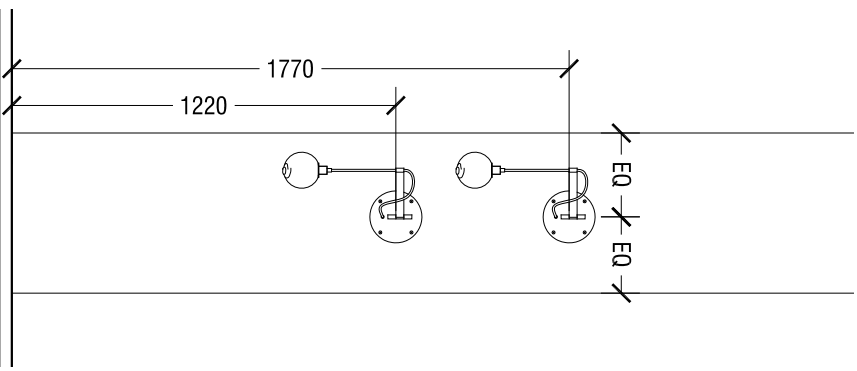

1 ELECTRICAL ELEVATION

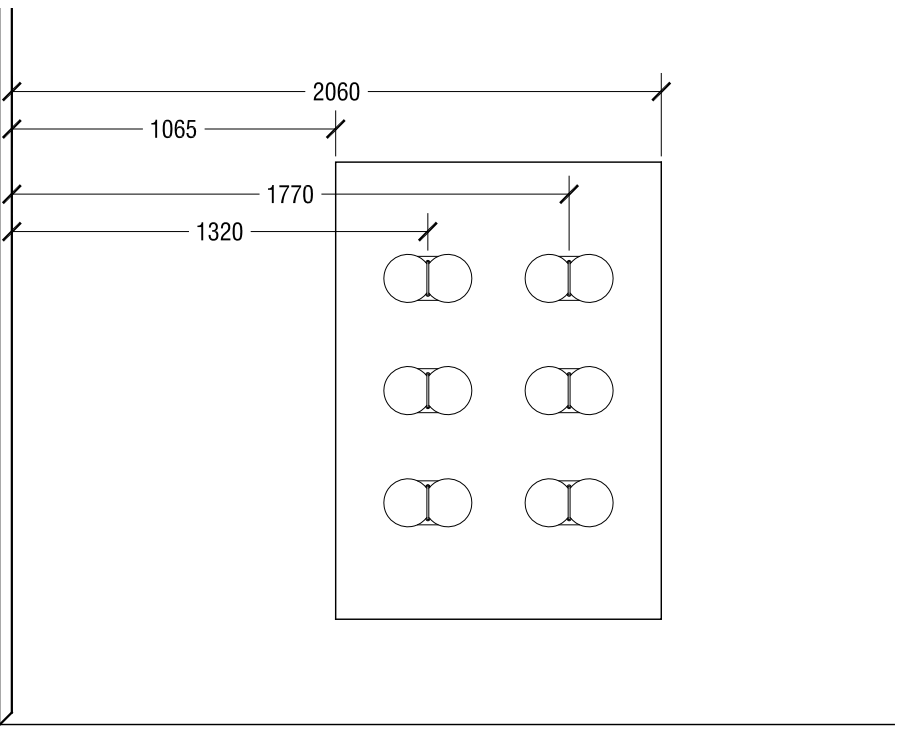

2 ELECTRICAL ELEVATION

SKLO



SKLO


95 WEST MATHESSON STREET
HEALDSBURG CALIFORNIA 95448
CONTACT: PAUL PAVLAK
EMAIL: PAUL@SKLOSTUDIO.COM
TEL: 707.433.8797

STAND DESIGN
2019 SALONE DEL MOBILE
EUROLUCE
HALL 15
STAND E29

DATE ISSUED	02.06.2019
JOB NUMBER	-
FILENAME	-
SCALE	NOT TO SCALE

A4.0

PAINTING PLAN

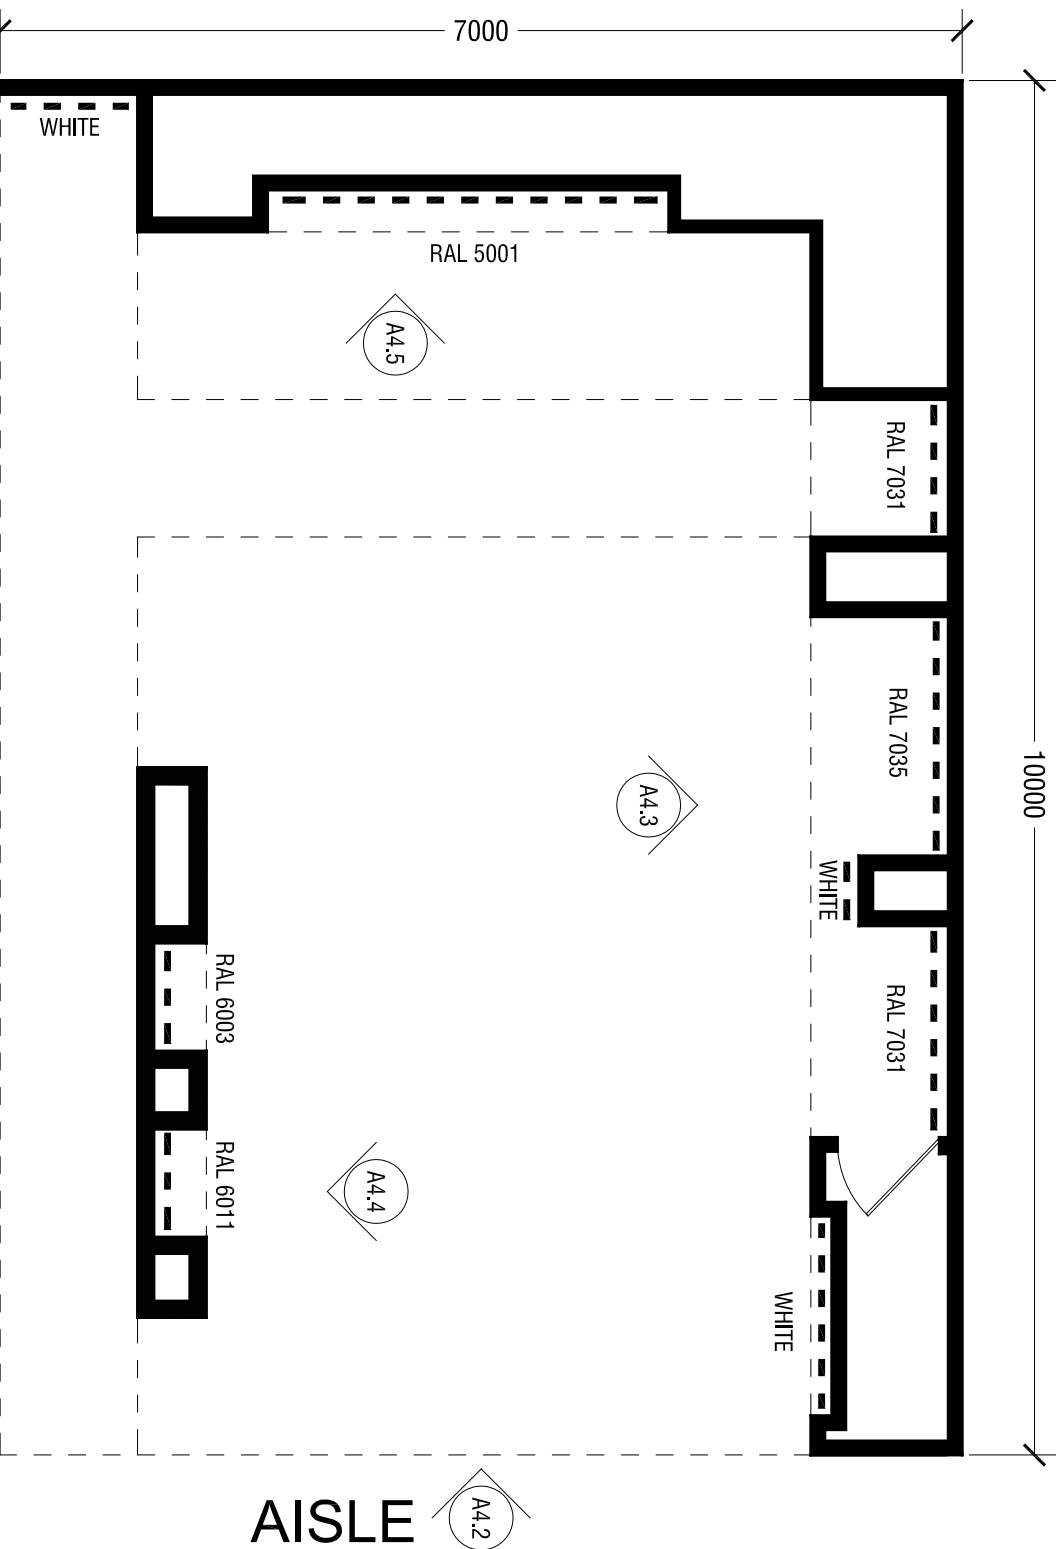

1 PAINTING PLAN

SKLO




SKLO
95 WEST MATHESON STREET
HEALDSBURG CALIFORNIA 95448
CONTACT: PAUL PAVLAK
EMAIL: PAUL@SKLOSTUDIO.COM
TEL: 707.433.8797

STAND DESIGN
2019 SALONE DEL MOBILE
EUROLUCE
HALL 15
STAND E29

DATE ISSUED	02.06.2019
JOB NUMBER	-
FILENAME	-
SCALE	NOT TO SCALE

A4.1

DISPLAY FURNITURE

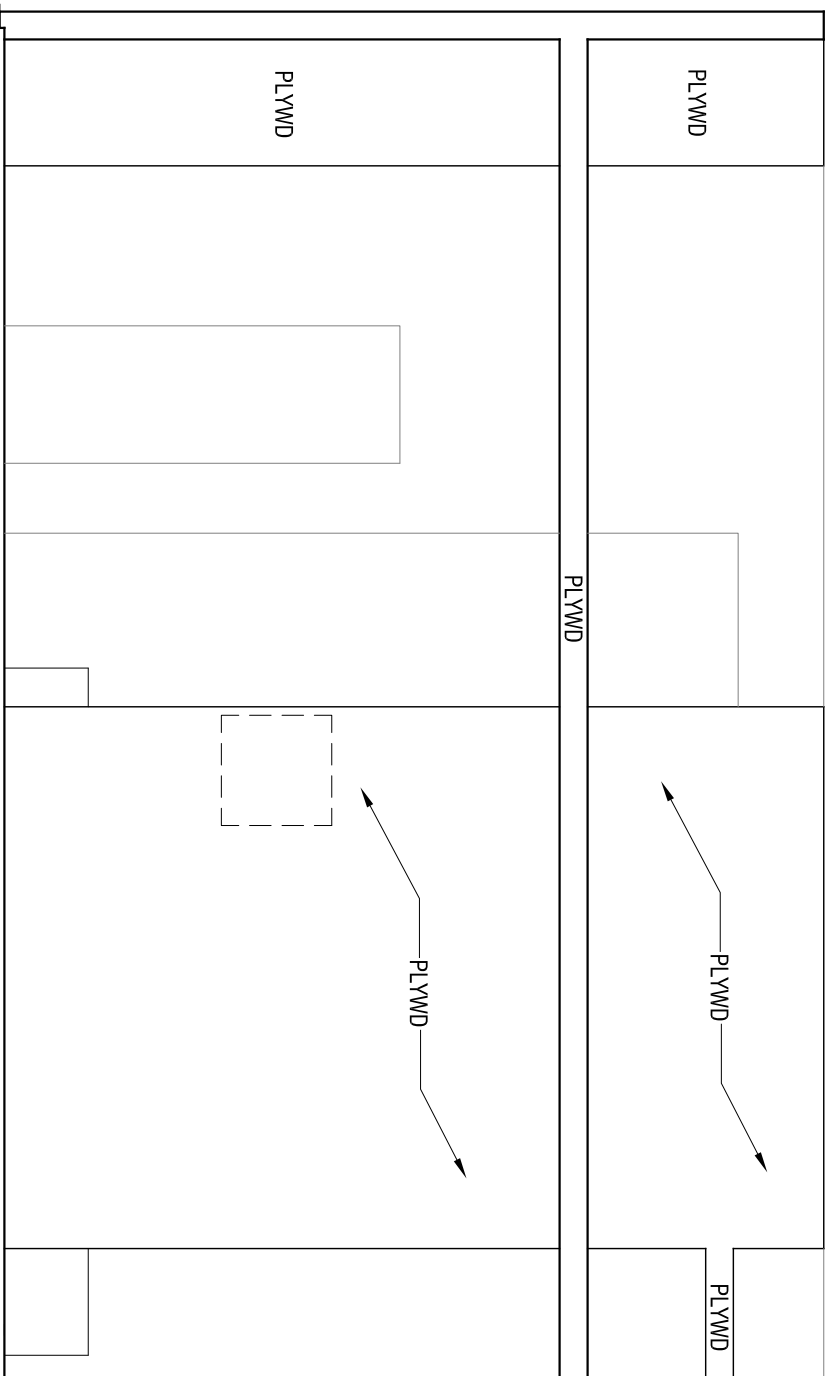

1 PAINTING ELEVATION

SKLO




SKLO
95 WEST MATHESON STREET
HEALDSBURG CALIFORNIA 95448
CONTACT: PAUL PAVLAK
EMAIL: PAUL@SKLOSTUDIO.COM
TEL: 707.433.8797

STAND DESIGN
2019 SALONE DEL MOBILE
EUROLUCE
HALL 15
STAND E29

DATE ISSUED	02.06.2019
JOB NUMBER	-
FILENAME	-
SCALE	NOT TO SCALE

A4.2

DISPLAY FURNITURE

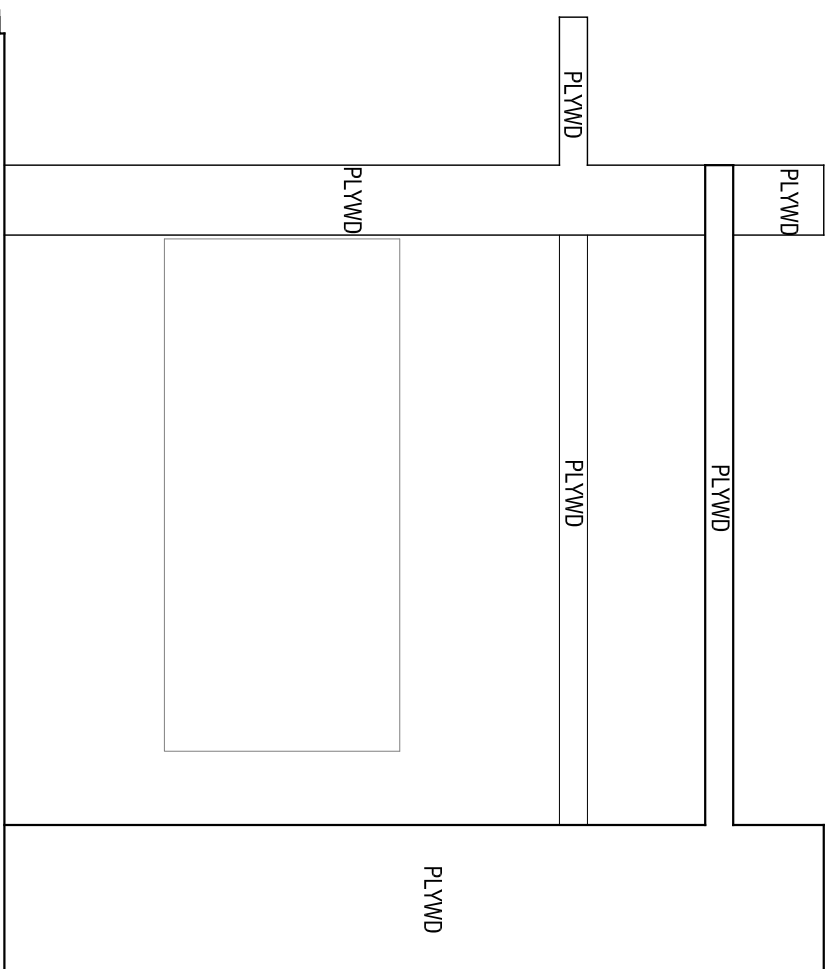

1 PAINTING ELEVATION

SKLO




SKLO
95 WEST MATHESON STREET
HEALDSBURG CALIFORNIA 95448
CONTACT: PAUL PAVLAK
EMAIL: PAUL@SKLOSTUDIO.COM
TEL: 707.433.8797

STAND DESIGN
2019 SALONE DEL MOBILE
EUROLUCE
HALL 15
STAND E29

DATE ISSUED	02.06.2019
JOB NUMBER	-
FILENAME	-
SCALE	NOT TO SCALE

A4.3

DISPLAY FURNITURE

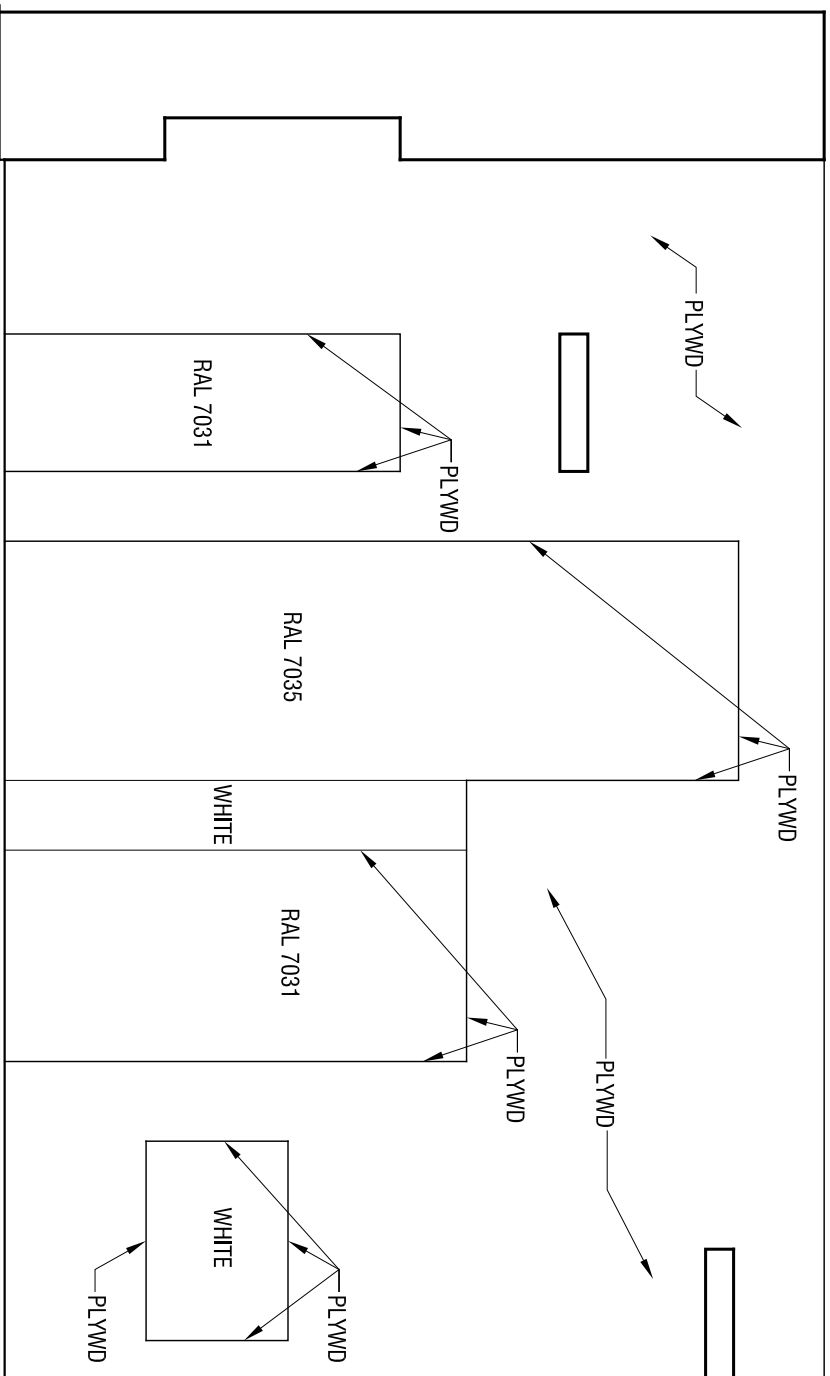

1 PAINTING ELEVATION

SKLO




SKLO
95 WEST MATHESON STREET
HEALDSBURG CALIFORNIA 95448
CONTACT: PAUL PAVLAK
EMAIL: PAUL@SKLOSTUDIO.COM
TEL: 707.433.8797

STAND DESIGN
2019 SALONE DEL MOBILE
EUROLUCE
HALL 15
STAND E29

DATE ISSUED	02.06.2019
JOB NUMBER	-
FILENAME	-
SCALE	NOT TO SCALE

A4.4

DISPLAY FURNITURE

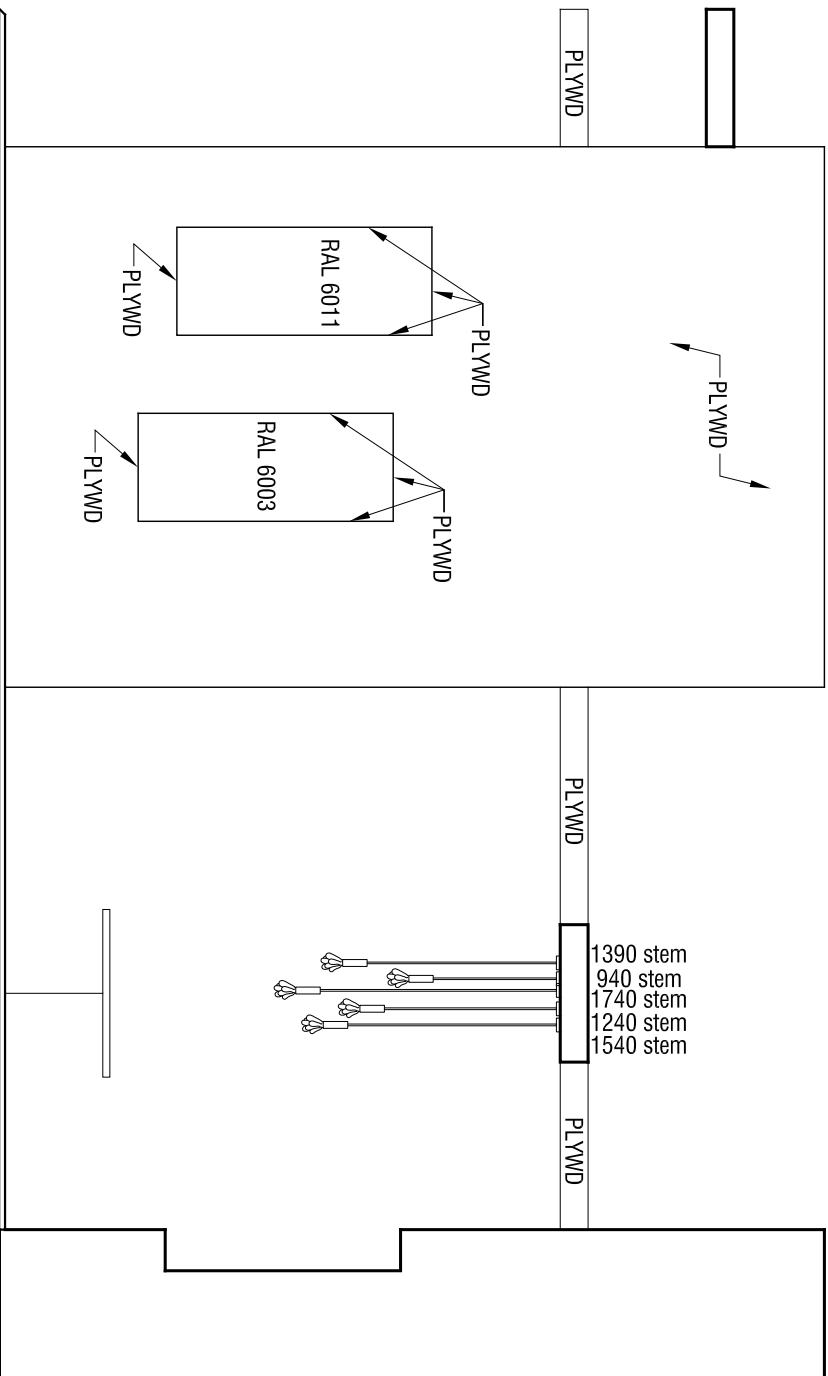

1 PAINTING ELEVATION

SKLO




SKLO
95 WEST MATHESON STREET
HEALDSBURG CALIFORNIA 95448
CONTACT: PAUL PAVLAK
EMAIL: PAUL@SKLOSTUDIO.COM
TEL: 707.433.8797

STAND DESIGN
2019 SALONE DEL MOBILE
EUROLUCE
HALL 15
STAND E29

DATE ISSUED	02.06.2019
JOB NUMBER	-
FILENAME	-
SCALE	NOT TO SCALE

A4.5

DISPLAY FURNITURE

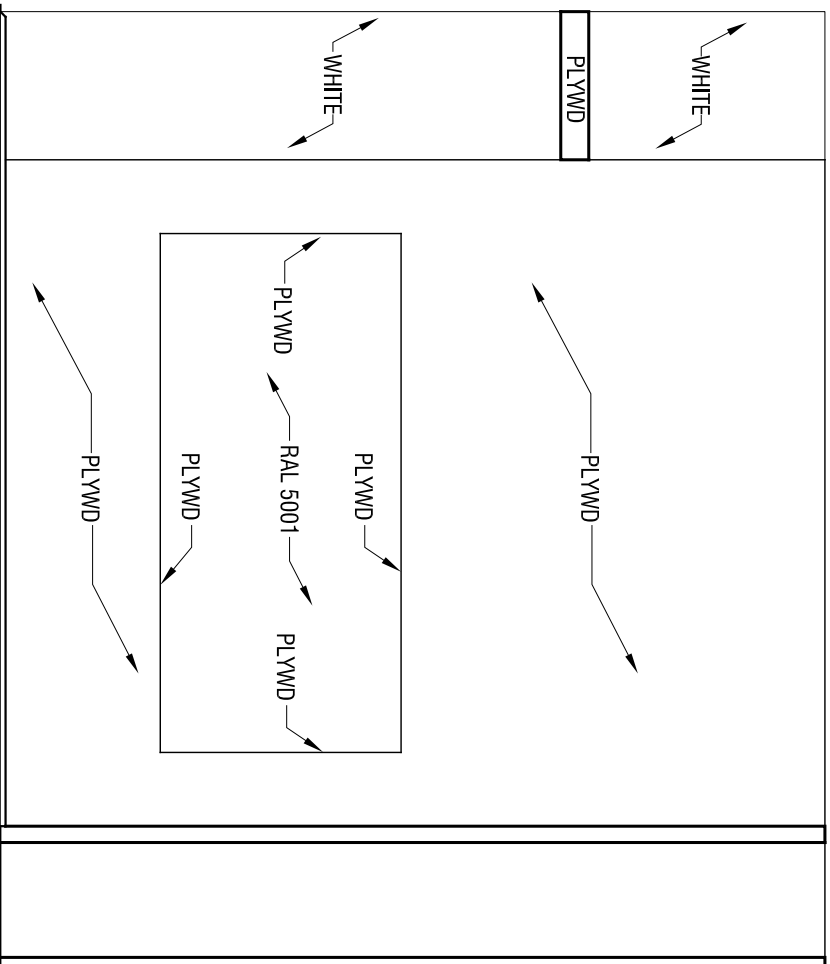

1 PAINTING ELEVATION

SKLO




SKLO
95 WEST MATHESSON STREET
HEALDSBURG CALIFORNIA 95448
CONTACT: PAUL PAVLAK
EMAIL: PAUL@SKLOSTUDIO.COM
TEL: 707.433.8797

STAND DESIGN
2019 SALONE DEL MOBILE
EUROLUCE
HALL 15
STAND E29

DATE ISSUED	02.06.2019
JOB NUMBER	-
FILENAME	-
SCALE	NOT TO SCALE

A5.0

ELECTRICAL PLANS

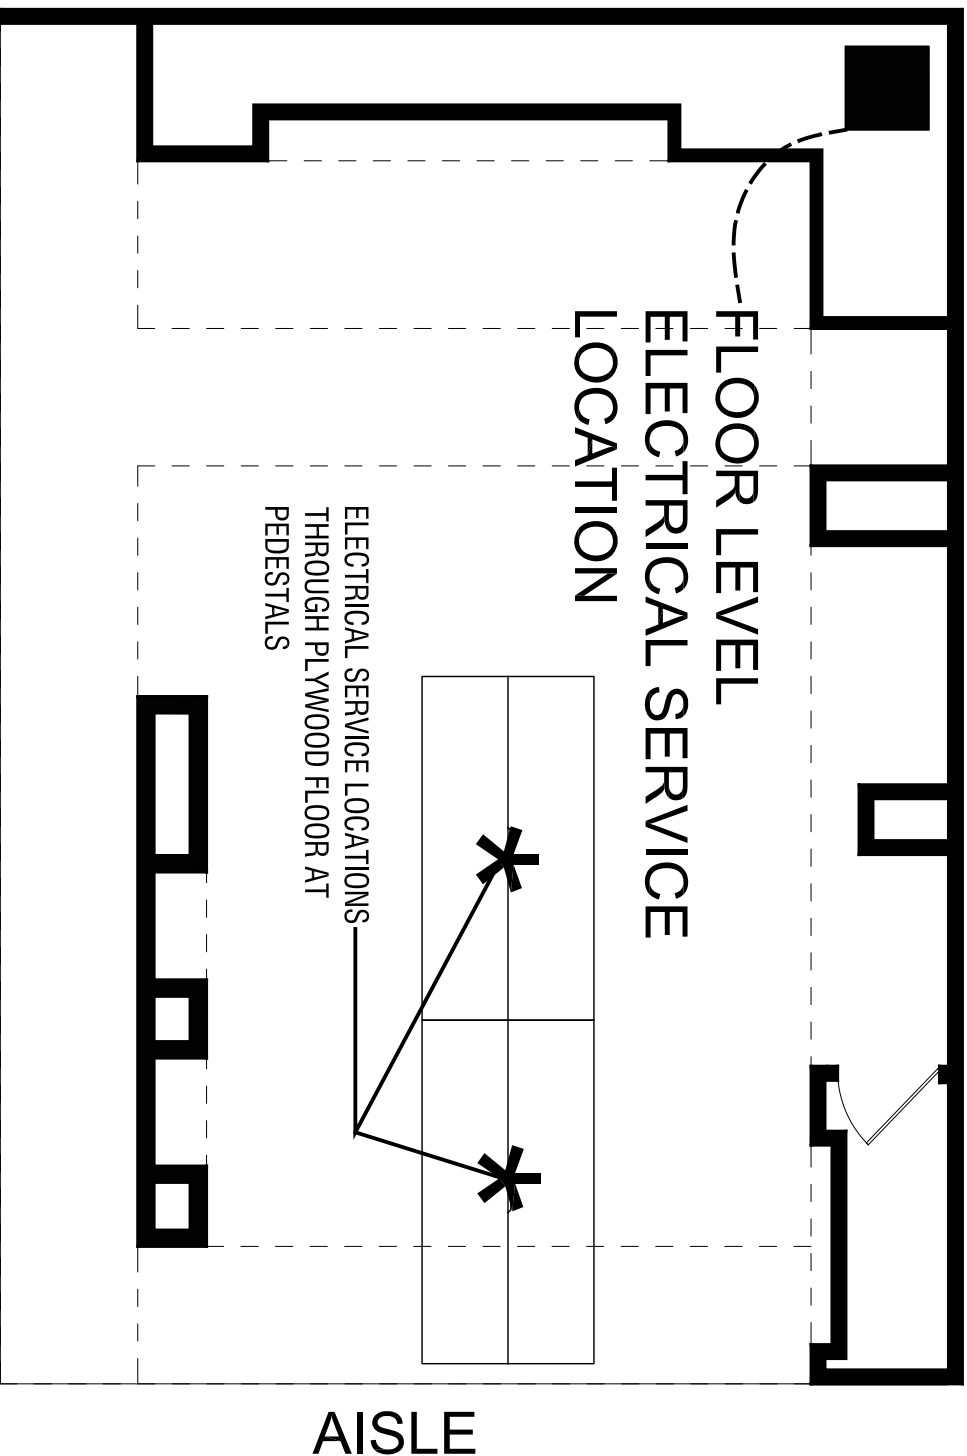

AISSLE

AISSLE

1 FIERA MILANO ELECTRICAL SERVICE PLAN