

SkLO

STAND DESIGN

SEPTEMBER 2019 MAISON&OBJET PARIS

HALL 6

TODAY / SIGNATURE

STAND N20

DRAWING INDEX

T0.0	TITLE SHEET
A1.0	PLANS
A1.1	PLANS
A1.2	ELEVATIONS
A1.3	ELEVATIONS
A1.4	ELEVATIONS

SkLO



SkLO

95 WEST MATHESON STREET
HEALDSBURG CALIFORNIA 95448
CONTACT: PAUL PAVLAK
EMAIL: PAUL@SKLO.COM
TEL: 707.433.8797

STAND DESIGN
SEPT 2019 MAISON&OBJET
HALL 6
TODAY / SIGNATURE
STAND N20

DATE ISSUED	06.06.2019
JOB NUMBER	-
FILENAME	-
SCALE	-

T0.0

TITLE SHEET

SkLO



SkLO


95 WEST MATHESON STREET
HEALDSBURG CALIFORNIA 95448
CONTACT: PAUL PAVLAK
EMAIL: PAUL@SKLO.COM
TEL: 707.433.8797

STAND DESIGN
SEPT 2019 MAISON&OBJET
HALL 6
TODAY / SIGNATURE
STAND N20

DATE ISSUED	06.06.2019
JOB NUMBER	-
FILENAME	-
SCALE	NOT TO SCALE


A1.0

PLANS

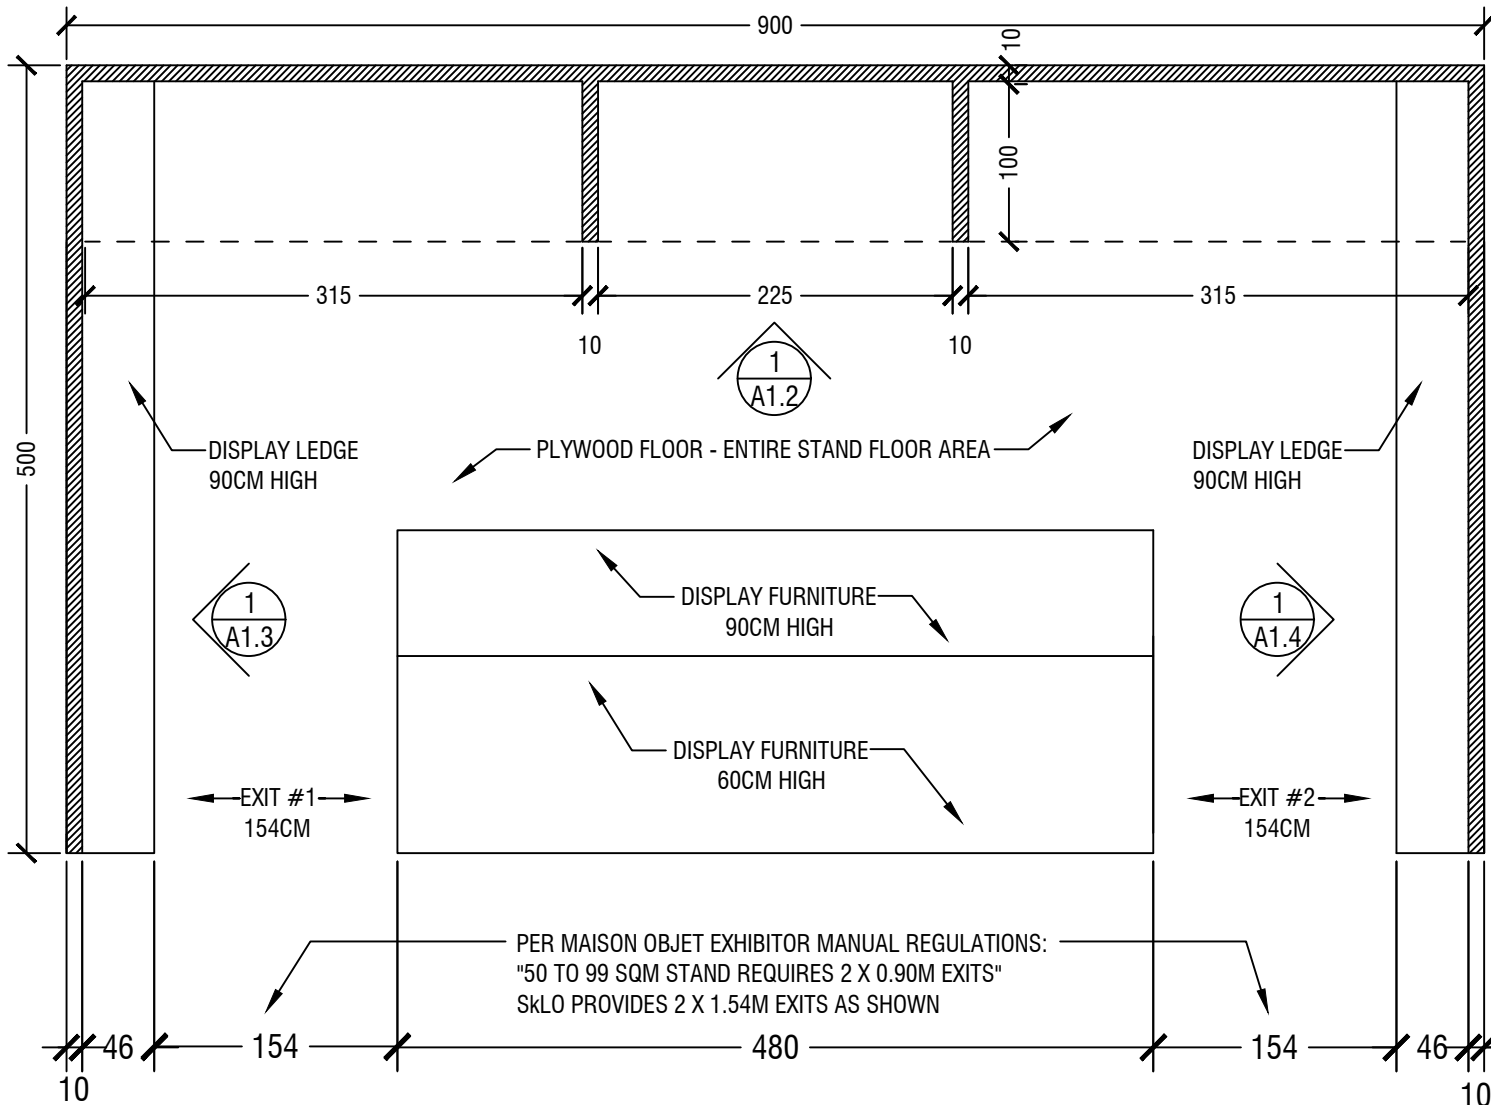

aisle

1 FLOOR PLAN

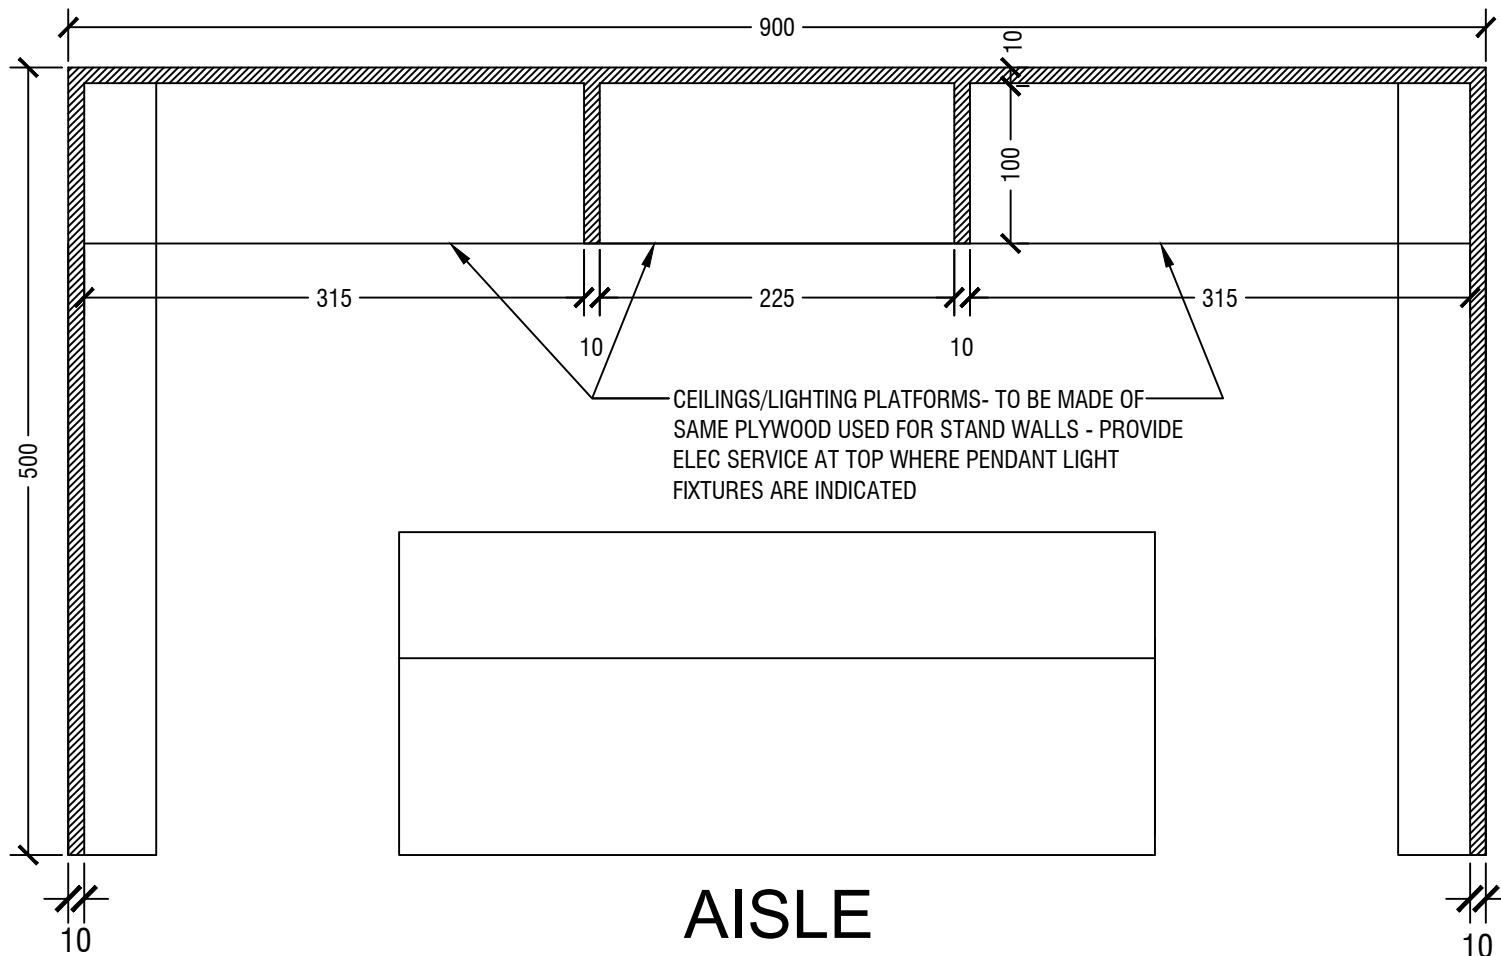

1 REFLECTED CEILING PLAN

SkLO



SkLO

95 WEST MATHESON STREET
HEALDSBURG CALIFORNIA 95448
CONTACT: PAUL PAVLAK
EMAIL: PAUL@SKLO.COM
TEL: 707.433.8797

STAND DESIGN
SEPT 2019 MAISON&OBJET
HALL 6
TODAY / SIGNATURE
STAND N20

DATE ISSUED	06.06.2019
JOB NUMBER	-
FILENAME	-
SCALE	NOT TO SCALE

A1.1

PLANS

SkLO



SkLO


95 WEST MATHESON STREET
HEALDSBURG CALIFORNIA 95448
CONTACT: PAUL PAVLAK
EMAIL: PAUL@SKLO.COM
TEL: 707.433.8797

STAND DESIGN
SEPT 2019 MAISON&OBJET
HALL 6
TODAY / SIGNATURE
STAND N20


DATE ISSUED	06.06.2019
JOB NUMBER	-
FILENAME	-
SCALE	NOT TO SCALE

A1.2

ELEVATIONS

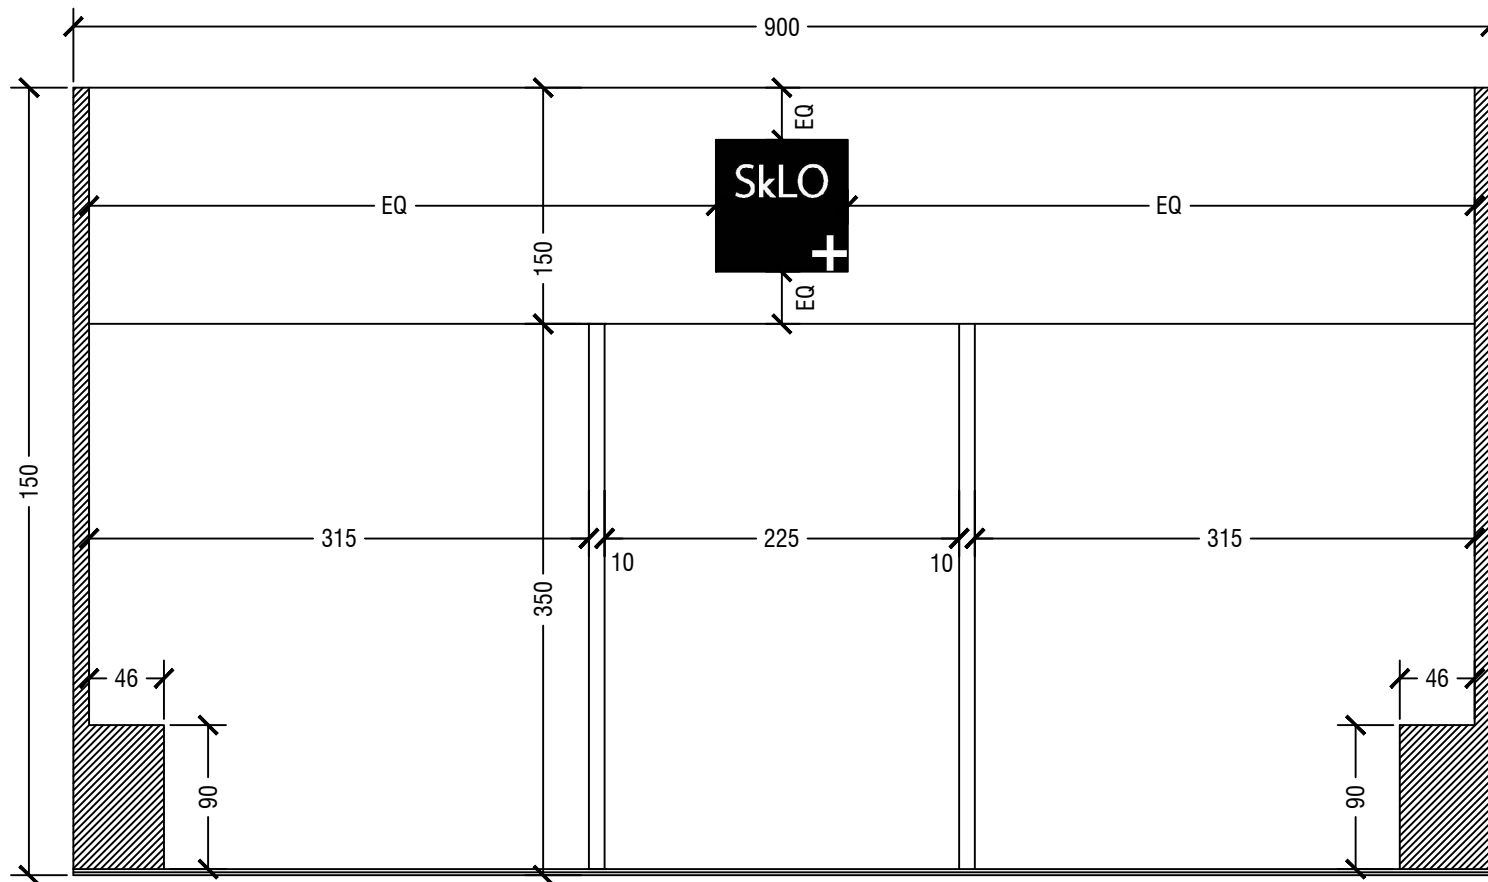

① REAR WALL ELEVATION

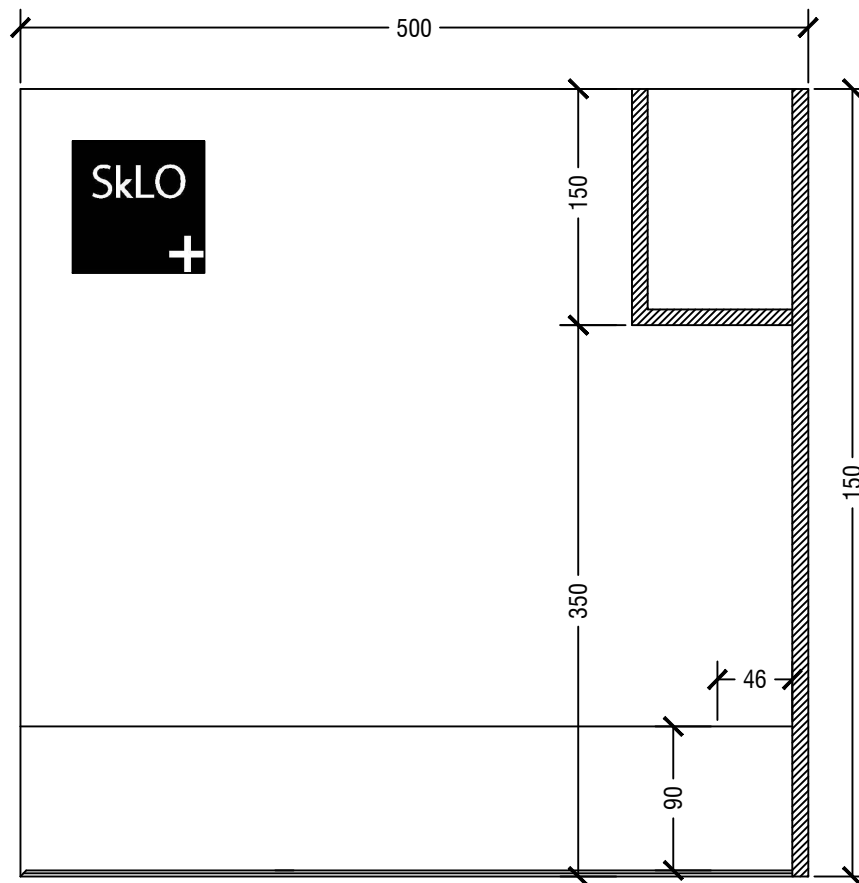

① SIDE WALL ELEVATION

SkLO



SkLO


95 WEST MATHESON STREET
HEALDSBURG CALIFORNIA 95448
CONTACT: PAUL PAVLAK
EMAIL: PAUL@SKLO.COM
TEL: 707.433.8797

STAND DESIGN
SEPT 2019 MAISON&OBJET
HALL 6
TODAY / SIGNATURE
STAND N20

DATE ISSUED	06.06.2019
JOB NUMBER	-
FILENAME	-
SCALE	NOT TO SCALE

A1.3

ELEVATIONS

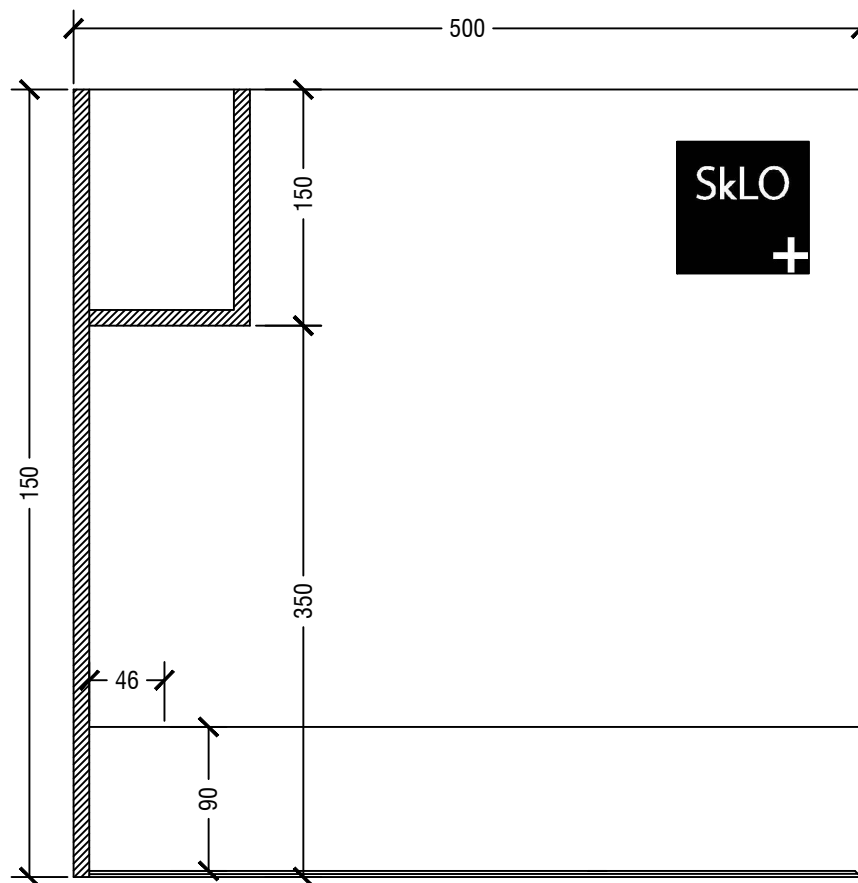

1 SIDE WALL ELEVATION

SkLO



SkLO

95 WEST MATHESON STREET
HEALDSBURG CALIFORNIA 95448
CONTACT: PAUL PAVLAK
EMAIL: PAUL@SKLO.COM
TEL: 707.433.8797

STAND DESIGN
SEPT 2019 MAISON&OBJET
HALL 6
TODAY / SIGNATURE
STAND #N20

DATE ISSUED	06.06.2019
JOB NUMBER	-
FILENAME	-
SCALE	NOT TO SCALE

A1.4

ELEVATIONS