

SkLO

STAND DESIGN

JAN 2018 MAISON&OBJET PARIS HALL 7

SCENES D'INTERIEUR

STAND(# TBD)

DRAWING INDEX

T0.0	TITLE SHEET
A1.0	PLANS
A1.1	SECTION/ELEVATIONS
A1.2	PAINTING PLANS
A1.3	PAINTING ELEVATIONS
A2.0	DETAILS
E1.0	ELECTRICAL SERVICE LOCATION PLAN

SkLO



SkLO

95 WEST MATHESON STREET
HEALDSBURG CALIFORNIA 95448
CONTACT: PAUL PAVLAK
EMAIL: PAUL@SKLOSTUDIO.COM
TEL: 707.433.8797

STAND DESIGN
JAN 2018 MAISON&OBJET
HALL 7
SCENES D'INTERIEUR
STAND TBD

DATE ISSUED	07.05.2017
JOB NUMBER	-
FILENAME	-
SCALE	-

T0.0

TITLE SHEET

SkLO



SkLO

95 WEST MATHESON STREET
HEALDSBURG CALIFORNIA 95448
CONTACT: PAUL PAVLAK
EMAIL: PAUL@SKLOSTUDIO.COM
TEL: 707.433.8797


STAND DESIGN

JAN 2018 MAISON&OBJET
HALL 7
SCENES D'INTERIEUR
STAND #TBD

DATE ISSUED	07.05.2017
JOB NUMBER	-
FILENAME	-
SCALE	NOT TO SCALE


A1.0

PLANS

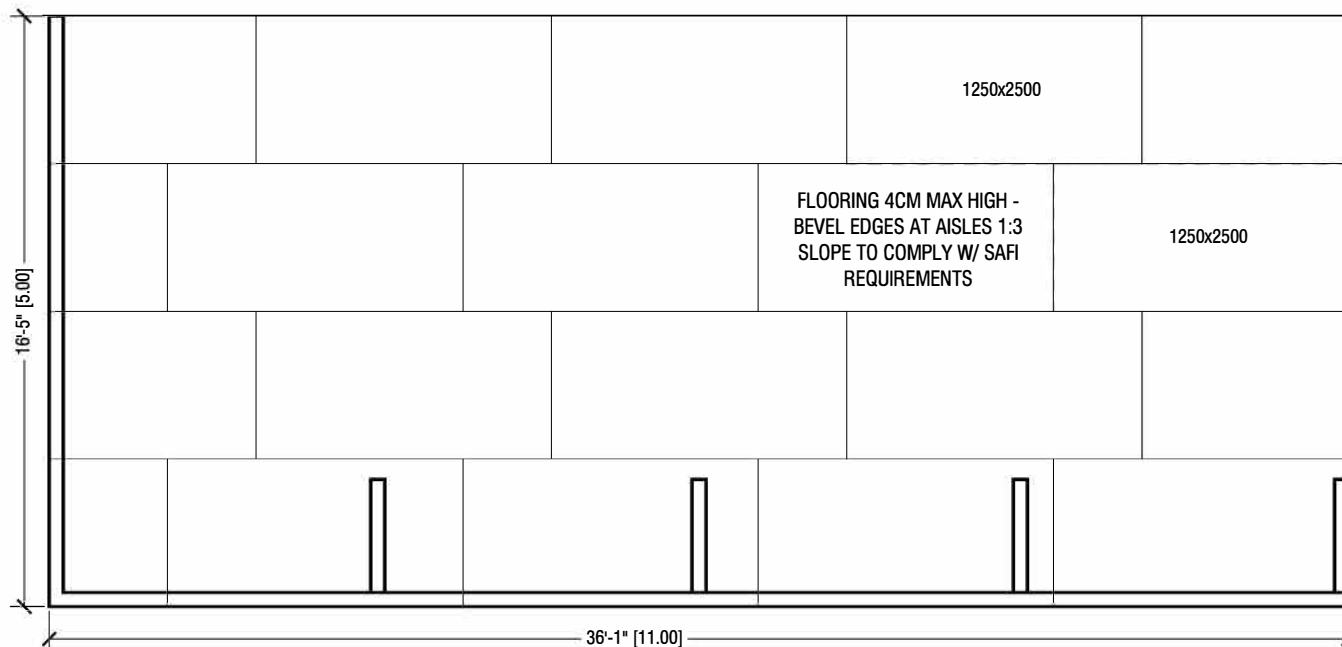


FLOOR FINISH PLAN

2

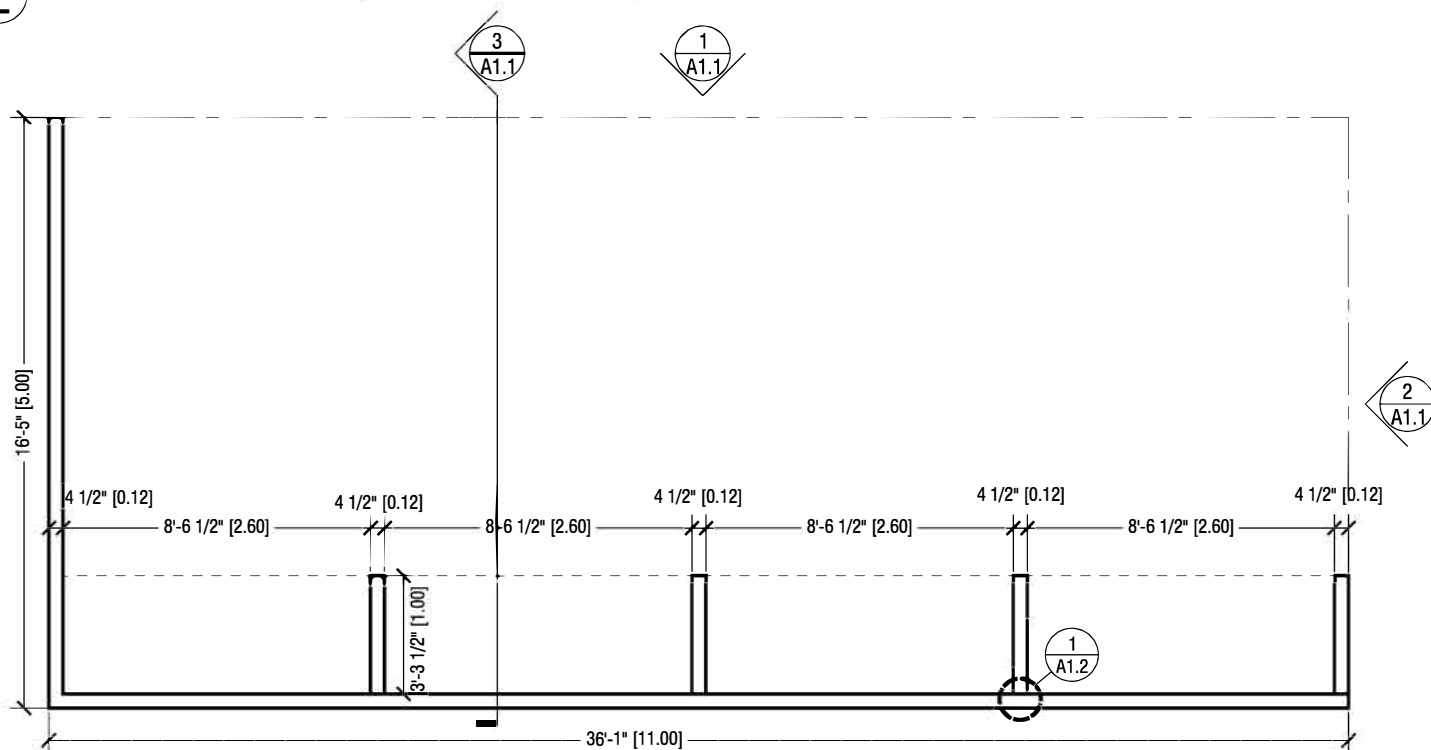


FLOOR PLAN


1

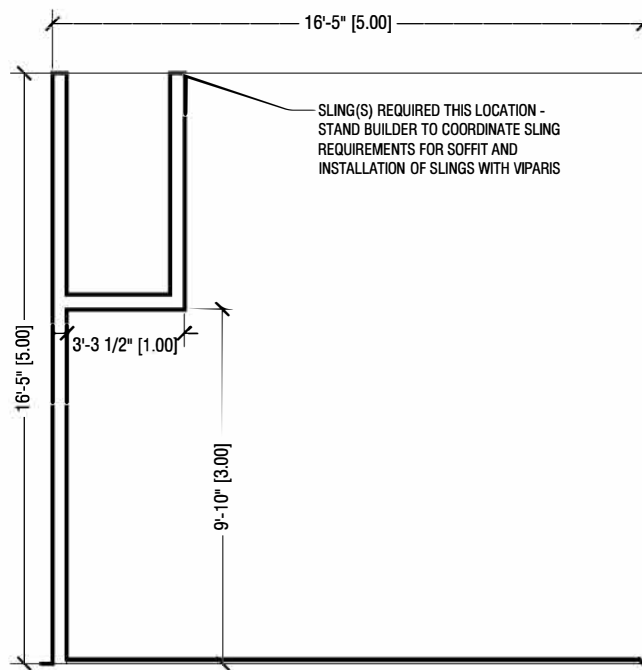

③ SECTION - SIDE WALL ELEVATION

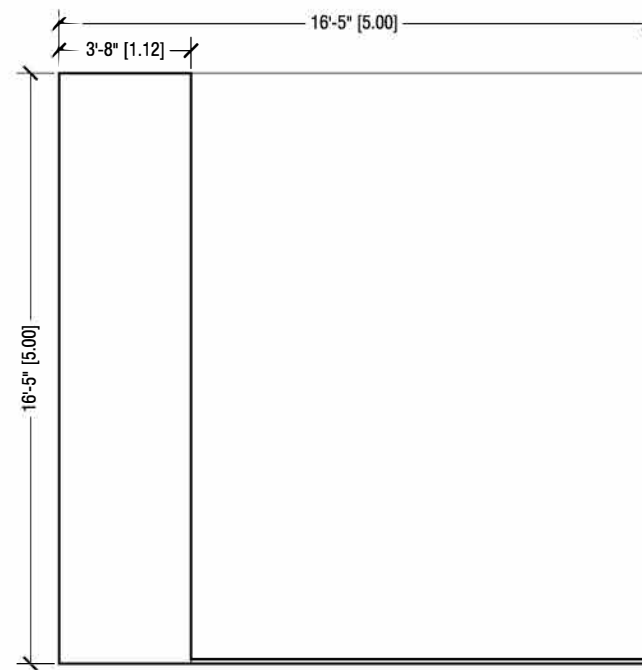

② SIDE ELEVATION - FROM AISLE

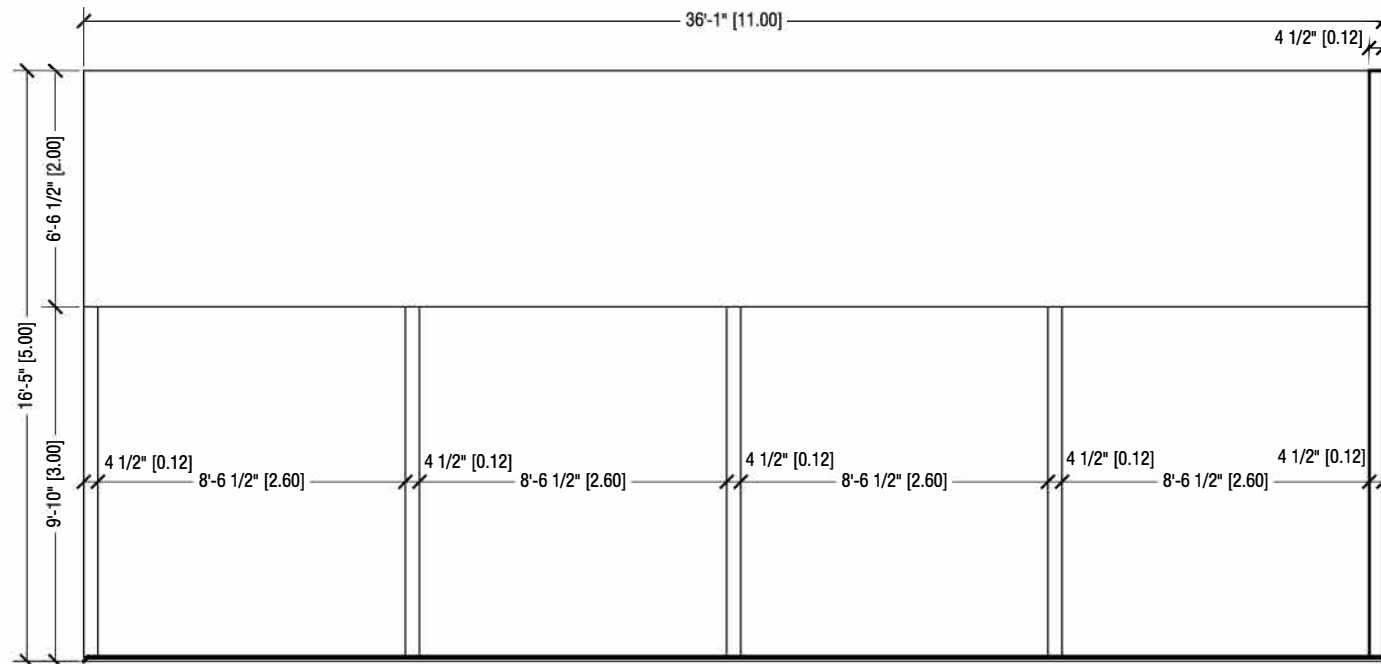

① REAR WALL ELEVATION

SkLO



SkLO

95 WEST MATHESON STREET
HEALDSBURG CALIFORNIA 95448

CONTACT: PAUL PAVLAK

EMAIL: PAUL@SKLOSTUDIO.COM

TEL: 707.433.8797

STAND DESIGN
JAN 2018 MAISON&OBJET
HALL 7
SCENES D'INTERIEUR
STAND TBD

DATE ISSUED	07.05.2017
JOB NUMBER	-
FILENAME	-
SCALE	NOT TO SCALE

A1.1

SECTION/ELEVATIONS

SkLO



SkLO


95 WEST MATHESON STREET
HEALDSBURG CALIFORNIA 95448
CONTACT: PAUL PAVLAK
EMAIL: PAUL@SKLOSTUDIO.COM
TEL: 707.433.8797

STAND DESIGN
JAN 2018 MAISON&OBJET
HALL 7
SCENES D'INTERIEUR
STAND TBD


DATE ISSUED	07.05.2017
JOB NUMBER	-
FILENAME	-
SCALE	NOT TO SCALE

A1.2

PAINTING PLANS

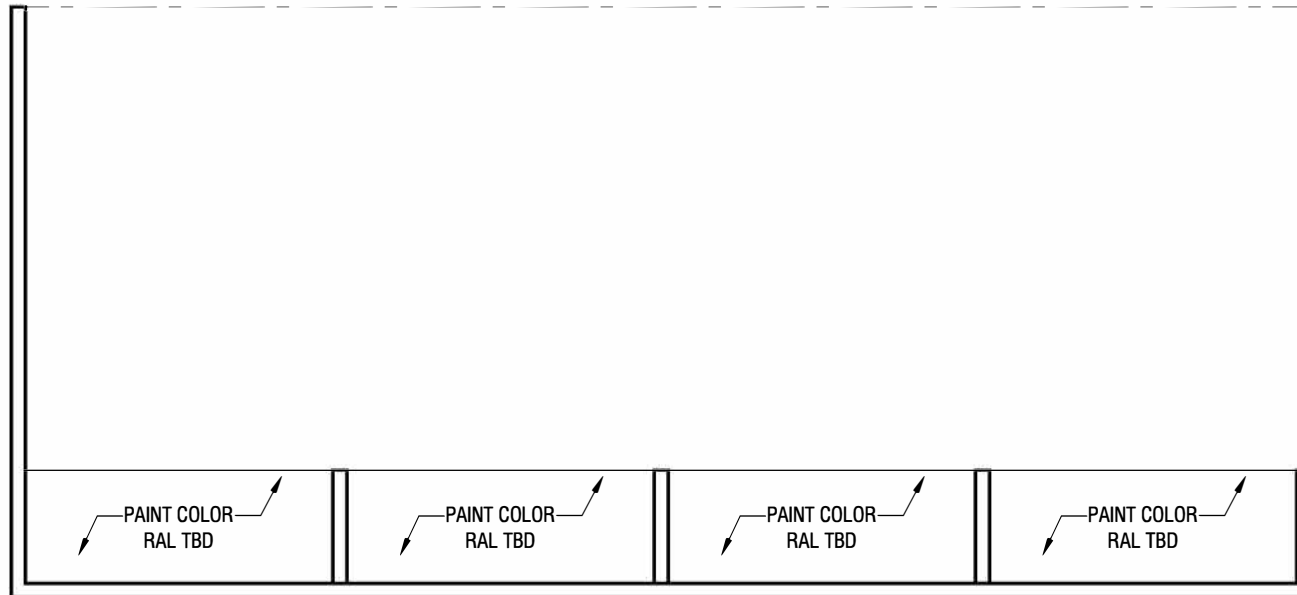

2 PAINTING REFLECTED CEILING PLAN

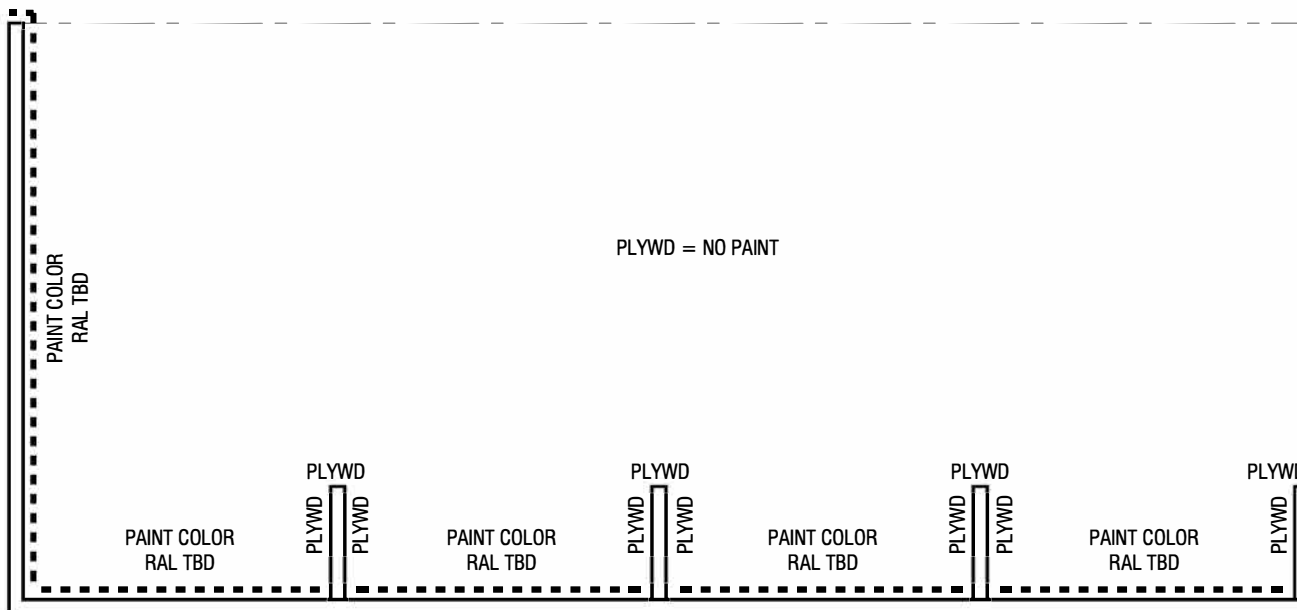

1 PAINTING PLAN


SkLO



SkLO

95 WEST MATHESON STREET
HEALDSBURG CALIFORNIA 95448
CONTACT: PAUL PAVLAK
EMAIL: PAUL@SKLOSTUDIO.COM
TEL: 707.433.8797

STAND DESIGN
JAN 2018 MAISON&OBJET
HALL 7
SCENES D'INTERIEUR
STAND ??

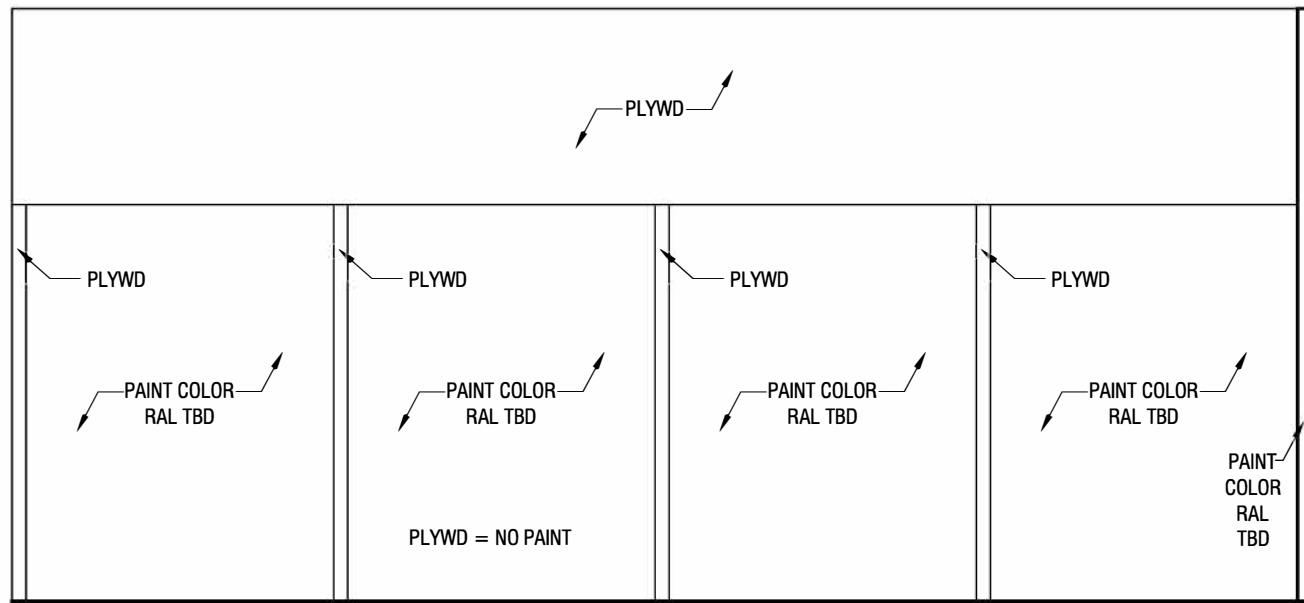

1

PAINTING REAR ELEVATION

DATE ISSUED	07.05.2017
JOB NUMBER	-
FILENAME	-
SCALE	NOT TO SCALE

A1.3

PAINTING ELEVATION


SkLO



SkLO

95 WEST MATHESON STREET
HEALDSBURG CALIFORNIA 95448
CONTACT: PAUL PAVLAK
EMAIL: PAUL@SKLOSTUDIO.COM
TEL: 707.433.8797

STAND DESIGN
JAN 2018 MAISON&OBJET
HALL 7
SCENES D'INTERIEUR
STAND TBD

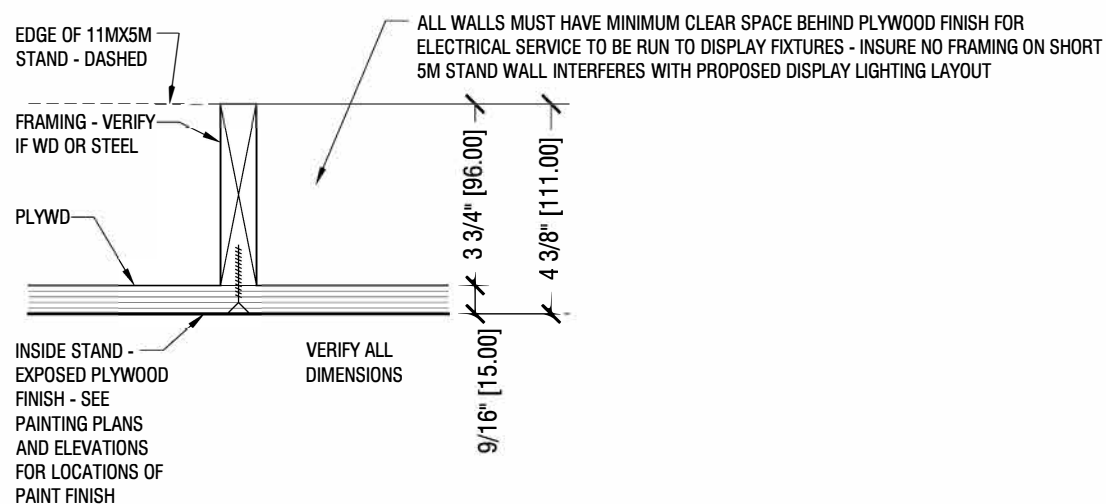

1 TYPICAL WALL AND SOFFIT CONSTRUCTION DETAIL

DATE ISSUED	07.05.2017
JOB NUMBER	-
FILENAME	-
SCALE	NOT TO SCALE

A2.0

DETAILS

SkLO



SkLO

95 WEST MATHESON STREET
HEALDSBURG CALIFORNIA 95448
CONTACT: PAUL PAVLAK
EMAIL: PAUL@SKLOSTUDIO.COM
TEL: 707.433.8797

ELECTRICAL LOCATION
JAN 2018 MAISON&OBJETT
SCENES D'INTERIEUR
HALL 7
STAND TBD

DATE ISSUED	07.05.2017
JOB NUMBER	-
FILENAME	-
SCALE	NOT TO SCALE

E1.0

ELECTRICAL BOX LOCATION PLAN

