

SkLO

STAND DESIGN

SEPT 2018 MAISON&OBJET PARIS

HALL 7

SCENES D'INTERIEUR

STAND (# TBD)

DRAWING INDEX

T0.0	TITLE SHEET
A1.0	PLANS
A1.1	SECTION/ELEVATIONS
A1.2	PAINTING PLANS
A1.3	PAINTING ELEVATIONS
A2.0	DETAILS
E1.0	ELECTRICAL SERVICE LOCATION PLAN

SkLO



SkLO

95 WEST MATHESON STREET
HEALDSBURG CALIFORNIA 95448
CONTACT: PAUL PAVLAK
EMAIL: PAUL@SKLO.COM
TEL: 707.433.8797

STAND DESIGN
SEPT 2018 MAISON&OBJET
HALL 7
SCENES D'INTERIEUR
STAND TBD

DATE ISSUED	05.29.2018
-------------	------------

JOB NUMBER	-
------------	---

FILENAME	-
----------	---

SCALE	-
-------	---

T0.0

TITLE SHEET

SkLO



SkLO


95 WEST MATHESON STREET
 HEALDSBURG CALIFORNIA 95448
 CONTACT: PAUL PAVLAK
 EMAIL: PAUL@SKLO.COM
 TEL: 707.433.8797

STAND DESIGN
 SEPT 2018 MAISON&OBJET
 HALL 7
 SCENES D'INTERIEUR
 STAND #TBD


DATE ISSUED	05.29.2018
JOB NUMBER	-
FILENAME	-
SCALE	NOT TO SCALE

A1.0


PLANS

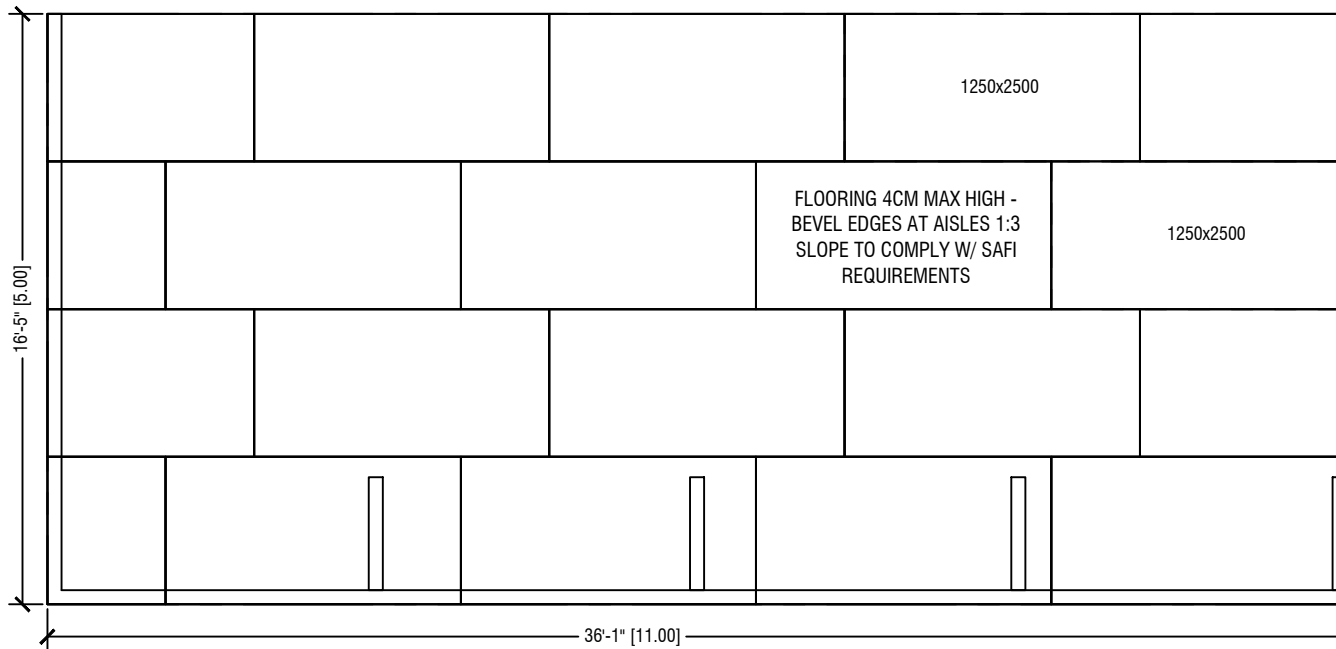


2 FLOOR FINISH PLAN

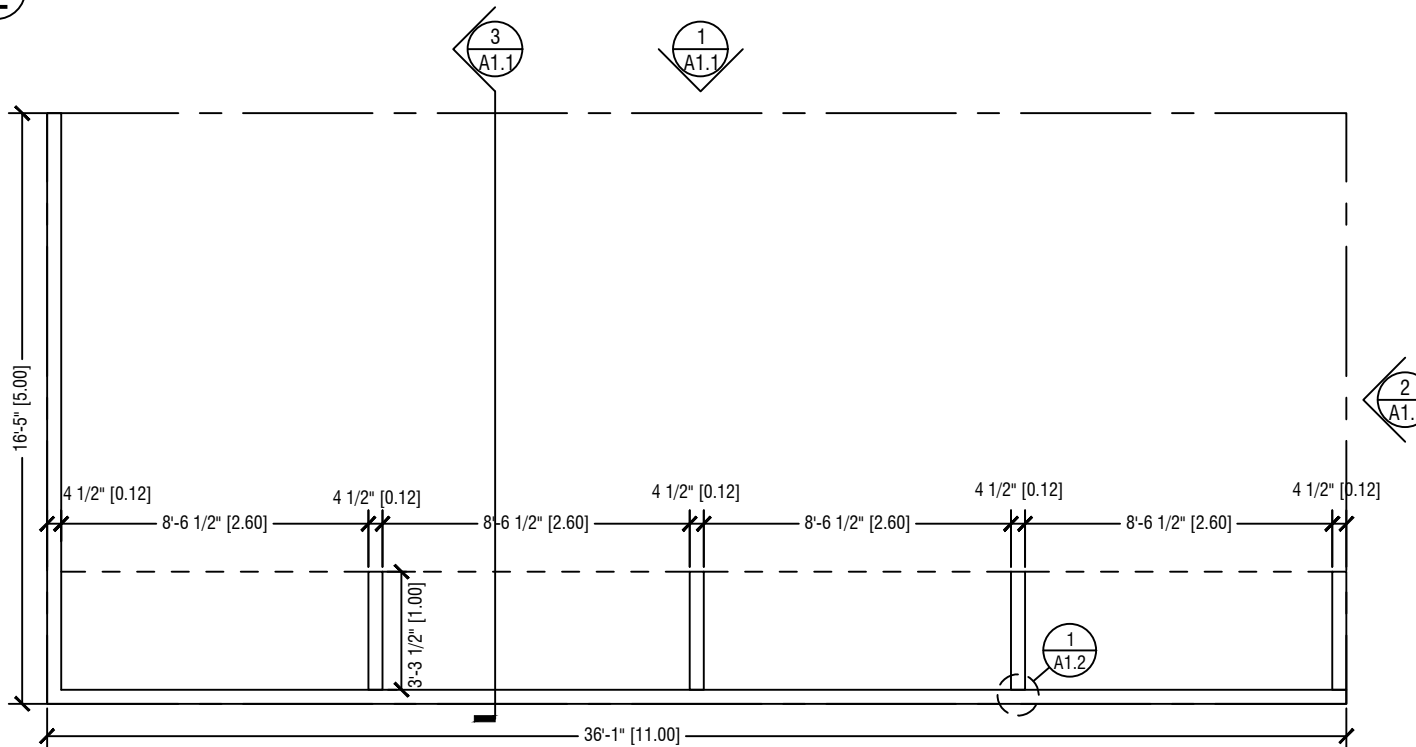


1 FLOOR PLAN

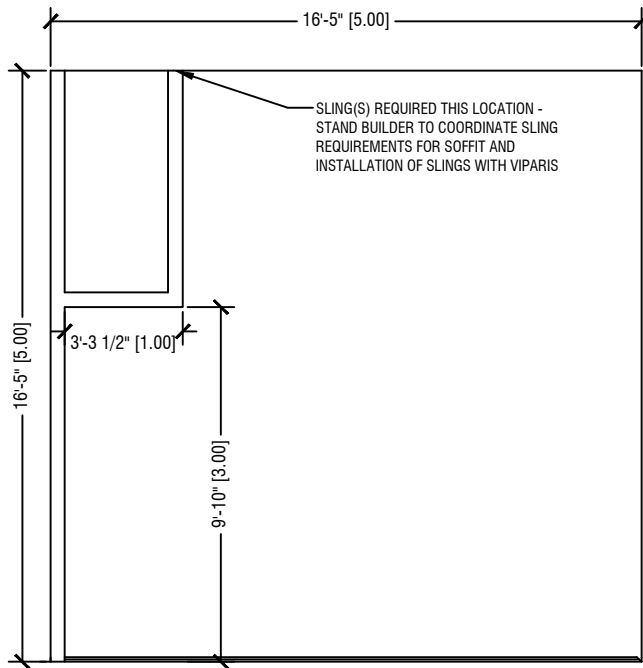

3 SECTION - SIDE WALL ELEVATION

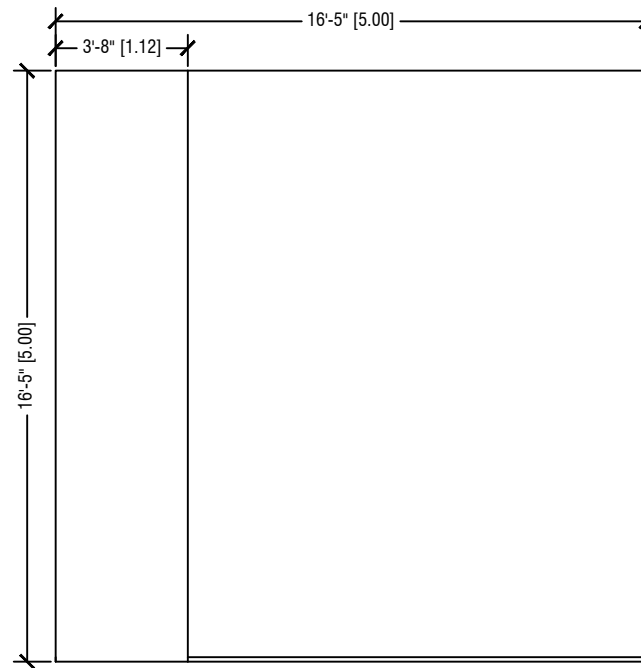

2 SIDE ELEVATION - FROM AISLE

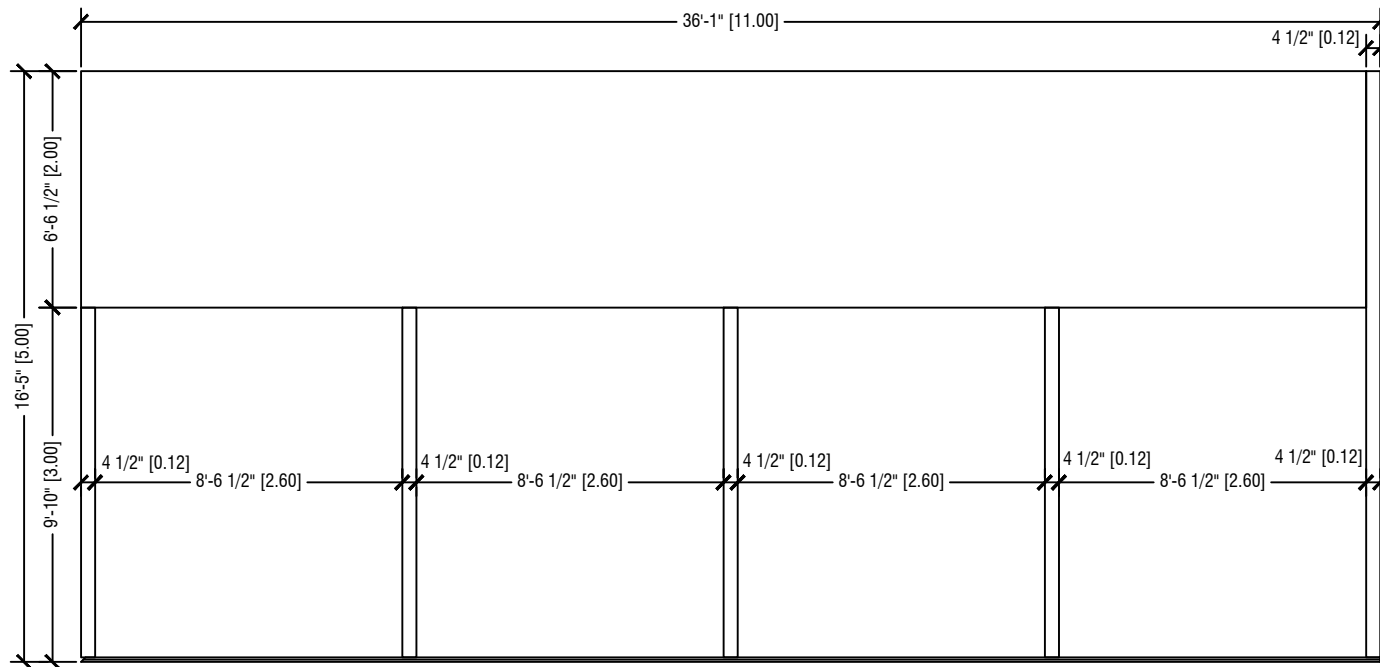

1 REAR WALL ELEVATION

SkLO



SkLO


95 WEST MATHESON STREET
HEALDSBURG CALIFORNIA 95448
CONTACT: PAUL PAVLAK
EMAIL: PAUL@SKLO.COM
TEL: 707.433.8797

STAND DESIGN
SEPT 2018 MAISON&OBJET
HALL 7
SCENES D'INTERIEUR
STAND TBD


DATE ISSUED	05.29.2018
JOB NUMBER	-
FILENAME	-
SCALE	NOT TO SCALE

A1.1

SECTION/ELEVATIONS

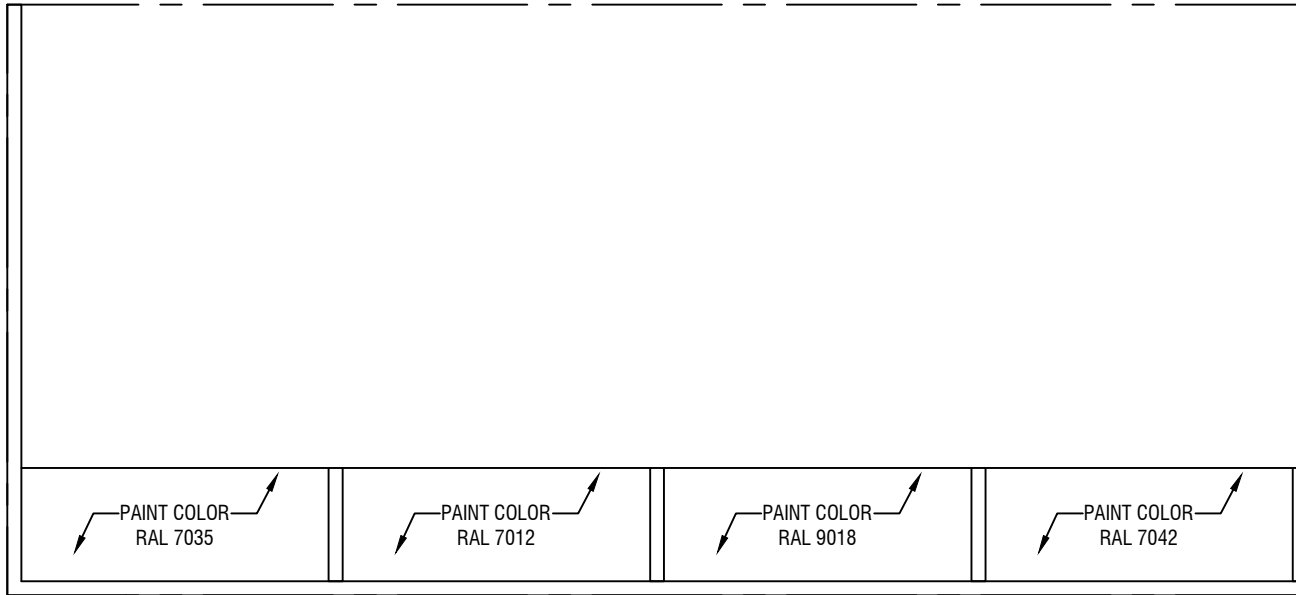

2 PAINTING REFLECTED CEILING PLAN

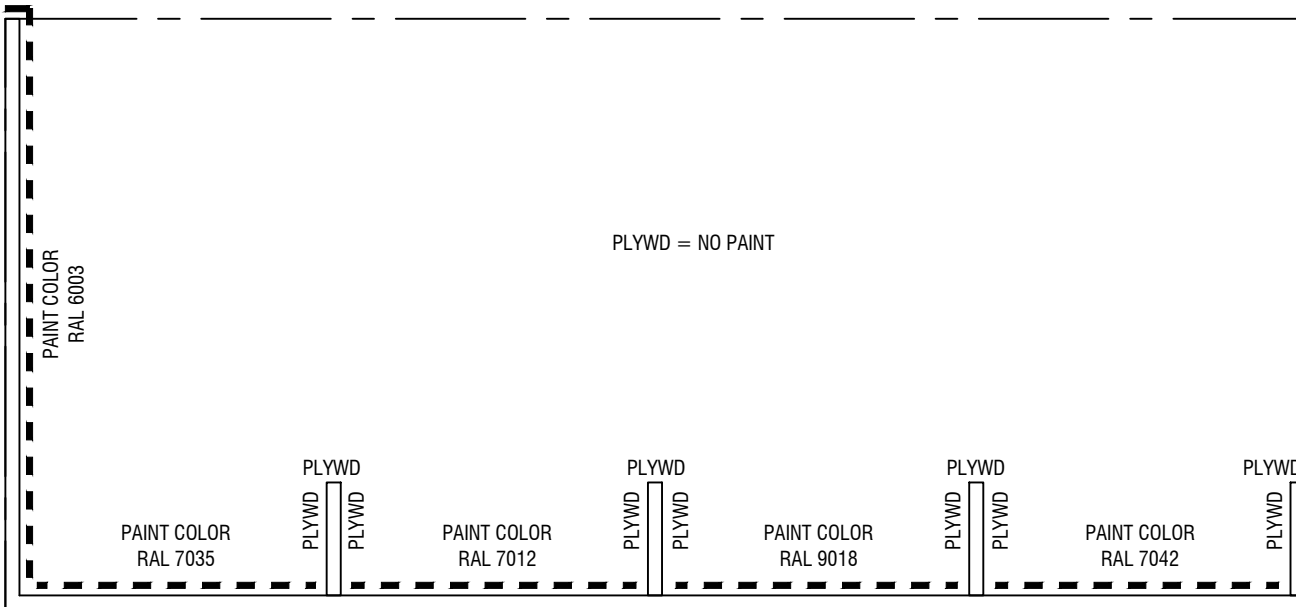

1 PAINTING PLAN

SkLO



SkLO

95 WEST MATHESON STREET
 HEALDSBURG CALIFORNIA 95448
 CONTACT: PAUL PAVLAK
 EMAIL: PAUL@SKLO.COM
 TEL: 707.433.8797

STAND DESIGN
 SEPT 2018 MAISON&OBJET
 HALL 7
 SCENES D'INTERIEUR
 STAND F6

DATE ISSUED	05.29.2018
JOB NUMBER	-
FILENAME	-
SCALE	NOT TO SCALE

A1.2

PAINTING PLANS


SkLO



SkLO

95 WEST MATHESON STREET
HEALDSBURG CALIFORNIA 95448
CONTACT: PAUL PAVLAK
EMAIL: PAUL@SKLO.COM
TEL: 707.433.8797

STAND DESIGN
SEPT 2018 MAISON&OBJET
HALL 7
SCENES D'INTERIEUR
STAND F6

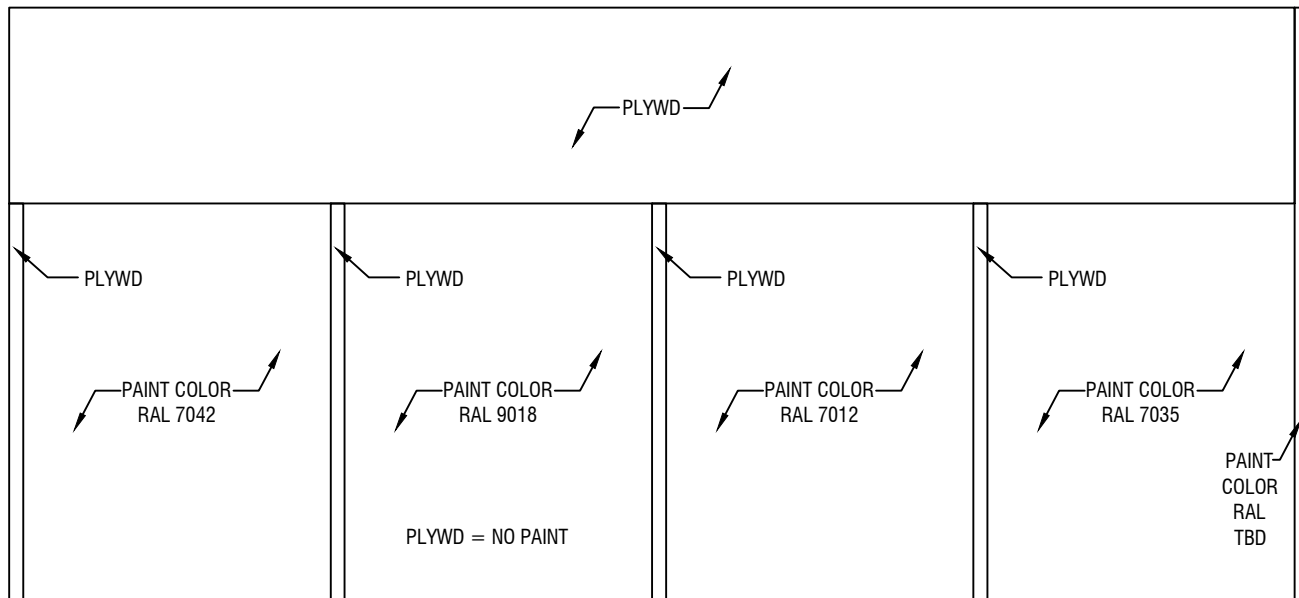

1 PAINTING REAR ELEVATION

DATE ISSUED	05.29.2018
JOB NUMBER	-
FILENAME	-
SCALE	NOT TO SCALE

A1.3

PAINTING ELEVATION


SkLO



SkLO

95 WEST MATHESON STREET
HEALDSBURG CALIFORNIA 95448
CONTACT: PAUL PAVLAK
EMAIL: PAUL@SKLO.COM
TEL: 707.433.8797

STAND DESIGN
SEPT 2018 MAISON&OBJET
HALL 7
SCENES D'INTERIEUR
STAND TBD

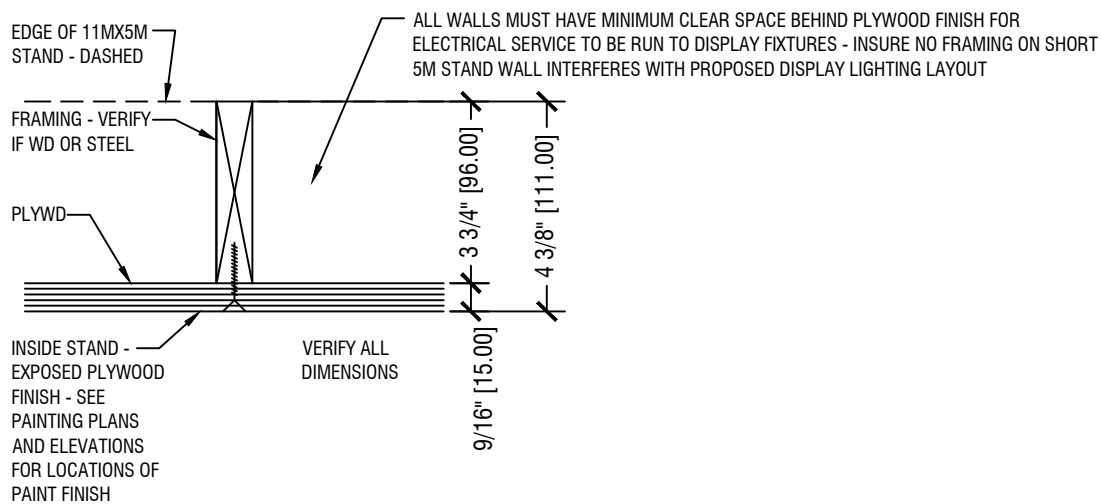

1 TYPICAL WALL AND SOFFIT CONSTRUCTION DETAIL

DATE ISSUED	05.29.2018
JOB NUMBER	-
FILENAME	-
SCALE	NOT TO SCALE

A2.0

DETAILS

SkLO



SkLO

95 WEST MATHESON STREET
HEALDSBURG CALIFORNIA 95448
CONTACT: PAUL PAVLAK
EMAIL: PAUL@SKLO.COM
TEL: 707.433.8797

ELECTRICAL LOCATION
SEPT 2018 MAISON&OBJET
SCENES D'INTERIEUR
HALL 7
STAND TBD

DATE ISSUED	05.29.2018
JOB NUMBER	-
FILENAME	-
SCALE	NOT TO SCALE

E1.0

ELECTRICAL BOX LOCATION PLAN

