

*SKLO*  
STAND DESIGN  
2017 SALONE DEL MOBILE  
EUROLUCE  
STAND D40

## DRAWING INDEX

|      |                   |
|------|-------------------|
| T0.0 | TITLE SHEET       |
| A1.0 | PLANS             |
| A1.1 | PLANS             |
| A1.2 | ELEVATIONS        |
| A1.3 | ELEVATIONS        |
| A1.4 | ELEVATIONS        |
| A1.5 | PRODUCT LAYOUT    |
| A1.6 | PRODUCT LAYOUT    |
| A1.7 | PRODUCT LAYOUT    |
| A1.8 | PRODUCT LAYOUT    |
| A2.0 | PAINT COLORS      |
| A2.1 | PAINT COLORS      |
| A4.0 | DISPLAY FURNITURE |
| A5.0 | LIGHTING ELEC     |
| A5.1 | LIGHTING ELEC     |
| A5.2 | LIGHTING ELEC     |

SkLO



SKLO

95 WEST MATHESON STREET  
HEALDSBURG CALIFORNIA 95448

**CONTACT: PAUL PAVLAK**

EMAIL: [PAUL@SKLOSTUDIO.COM](mailto:PAUL@SKLOSTUDIO.COM)

TEL: 707.433.8797

707.433.8797

## STAND DESIGN

2017 SALONE DEL MOBILE

EUROLUCE

## STAND D40

[illegible]

# To.0

# TITLE SHEET





## SKLO


95 WEST MATHESON STREET  
HEALDSBURG CALIFORNIA 95448  
CONTACT: PAUL PAVLAK  
EMAIL: PAUL@SKLOSTUDIO.COM  
TEL: 707.433.8797

STAND DESIGN  
2017 SALONE DEL MOBILE  
EUROLUCE  
STAND D40


[illegible]

# A1.

## PLANS

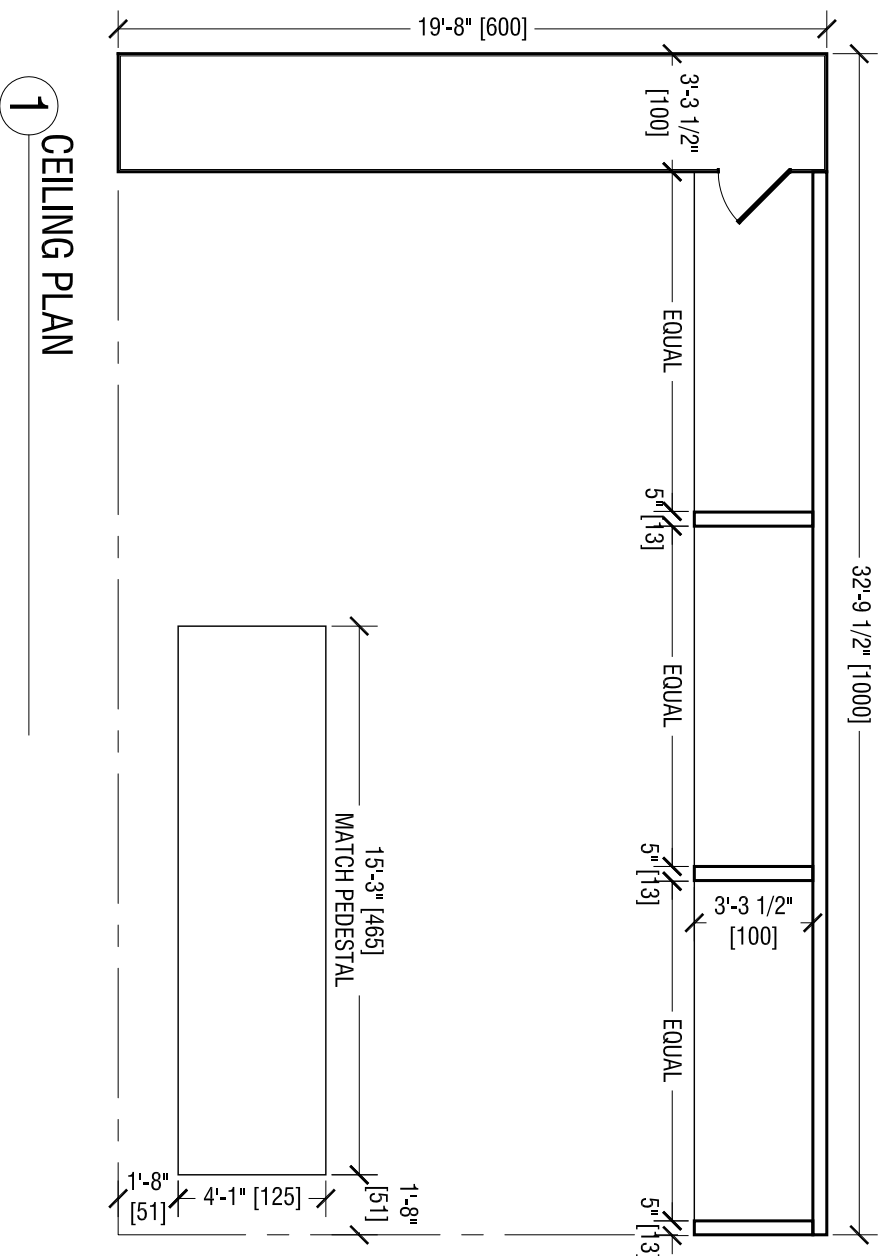

## CEILING PLAN

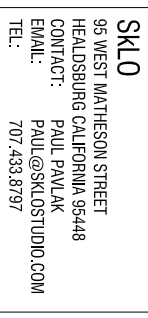

STAND DESIGN  
2017 SALONE DEL MOBILE  
EUROLUCE  
STAND D40

[illegible]

# A1.2

PAINTING PLANS

## 1 ELEVATION OF REAR WALL



SKLO

95 WEST MATHESON STREET

HEALDSBURG CALIFORNIA 95448

**CONTACT:** PAUL PAVLAK  
**EMAIL:** PAUL@CKI.OCTUDIO.COM

EMAIL: PAUL@SKLUS1UDIU.COM  
TEL: 707.433.8707

TEL: 707.433.8797

## STAND DESIGN

2017 SALONE DEL MOBILE


EUROLUCE




## STAND D40

[illegible]

# A1.3

PAINTING PLANS

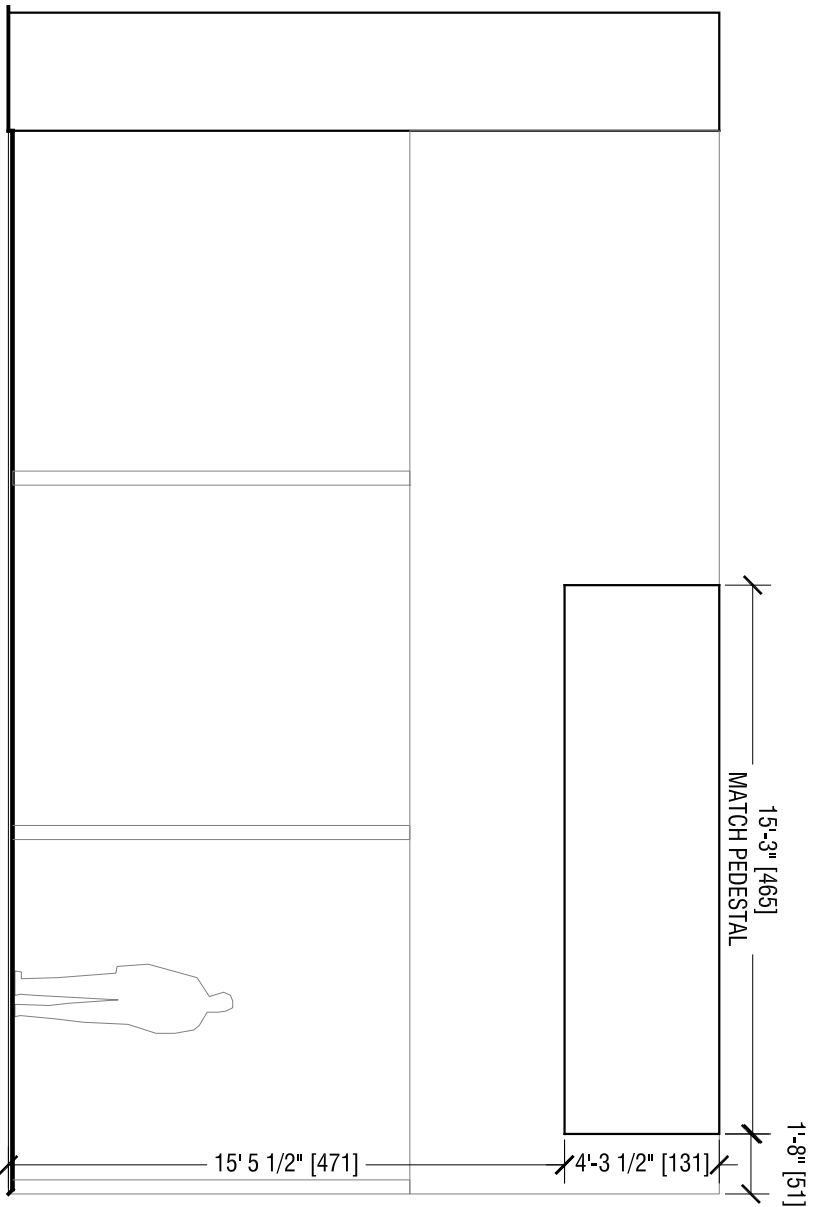

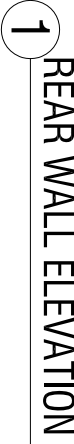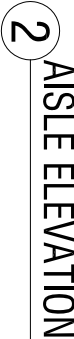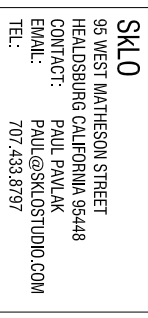

|                                                        |                     |
|--------------------------------------------------------|---------------------|
| SKLO                                                   |                     |
| 96 WEST MATHESON STREET<br>HEALDSBURG CALIFORNIA 95448 |                     |
| CONTACT:                                               | PAUL PAVLAK         |
| EMAIL:                                                 | PAUL@SKLOSTUDIO.COM |
| TEL:                                                   | 707.433.8797        |
| STAND DESIGN                                           |                     |
| 2017 SALONE DEL MOBILE                                 |                     |
| EUROLUCE                                               |                     |
| STAND D40                                              |                     |
|                                                        |                     |
|                                                        |                     |
| DATE ISSUED                                            | 02.03.2017          |
| JOB NUMBER                                             | -                   |
| FILENAME                                               | -                   |
| SCALE                                                  | NOT TO SCALE        |
| A1.4                                                   |                     |
| PRODUCT LAYOUT                                         |                     |

SKLO




SKLO

95 WEST MATHESON STREET  
HEALDSBURG CALIFORNIA 95448  
CONTACT: PAUL PAVLAK  
EMAIL: PAUL@SKLOSTUDIO.COM  
TEL: 707.433.8797

STAND DESIGN  
2017 SALONE DEL MOBILE  
EUROLUCE  
STAND D40

|                |              |
|----------------|--------------|
|                |              |
|                |              |
| DATE ISSUED    | 02.03.2017   |
| JOB NUMBER     | -            |
| FILENAME       | -            |
| SCALE          | NOT TO SCALE |
| A1.5           |              |
| PRODUCT LAYOUT |              |

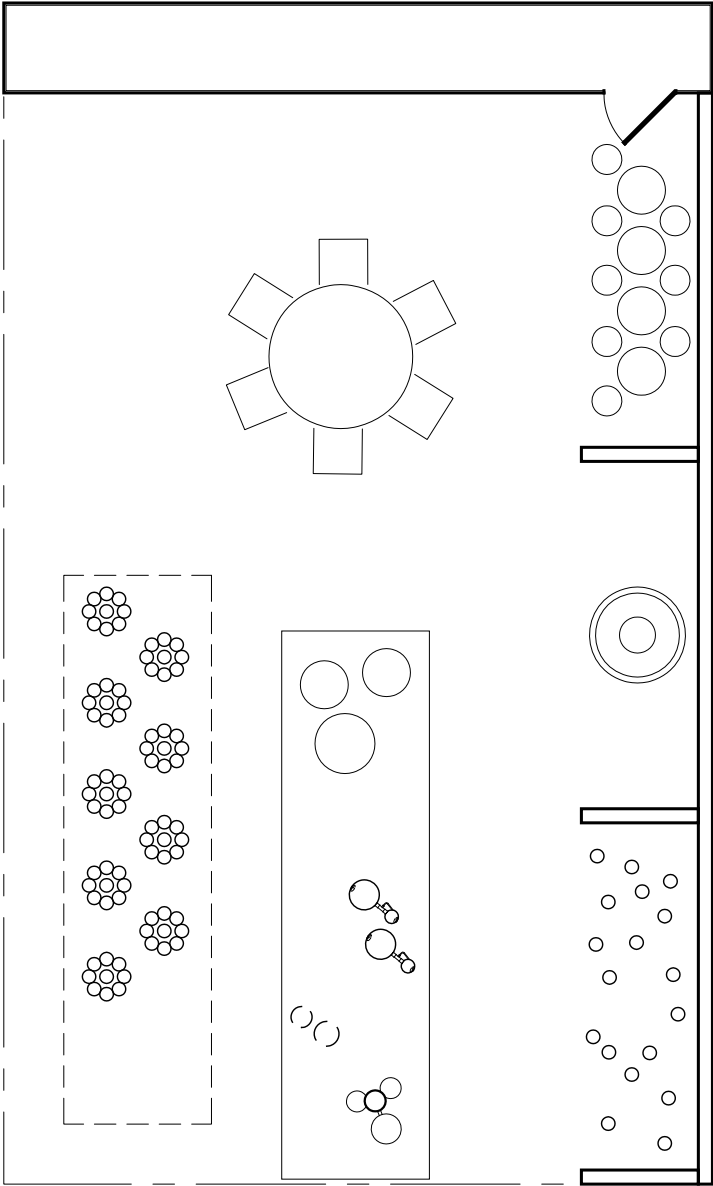

1 STAND - PRODUCT LAYOUT - FLOOR PLAN









SKLO

95 WEST MATHESON STREET

HEALDSBURG CALIFORNIA 95448

**CONTACT: PAUL PAVLAK**

EMAIL: PAUL@SKLOSTUDIO.COM  
TEL: 707.433.8797

## STAND DESIGN

2017 SALONE DEL MOBILE


EUROLUCE

## STAND D40

[illegible]


# A1.8

## PRODUCT LAYOUT

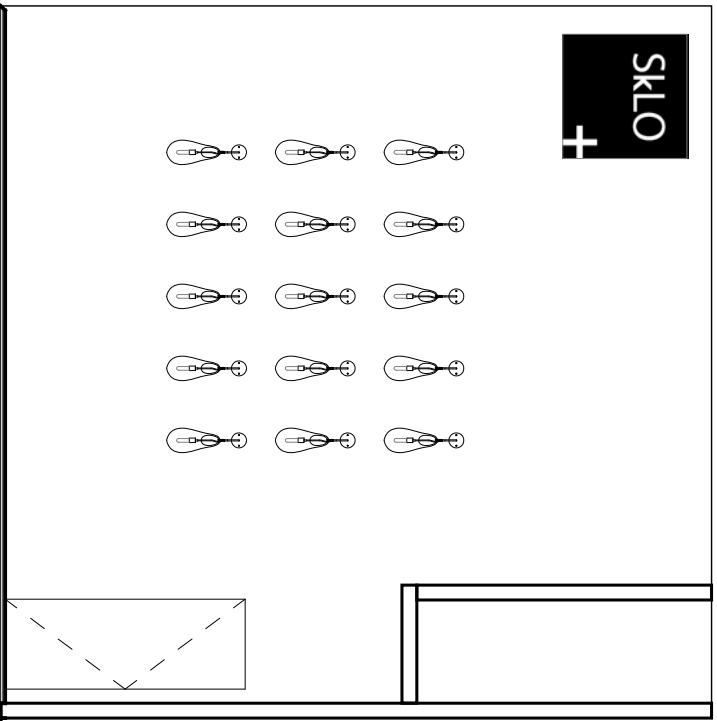

## STAND - PRODUCT LAYOUT - ELEVATION

—

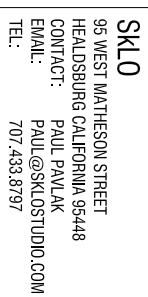

Technical drawing of a rectangular panel, likely a door or wall section, showing color and material specifications. The panel is divided into sections by dashed lines. The top section is labeled "RAL 7012". The right side features a vertical strip with a dashed line, labeled "RAL 7005". Below this, there are two horizontal strips, each labeled "PLYWD". The bottom section is labeled "RAL 6003". The left side features a vertical strip with a dashed line, labeled "RAL 7035". Below this, there are two horizontal strips, each labeled "PLYWD". The bottom right corner is labeled "RAL 7035". The bottom left corner is labeled "RAL 7035".

|                        |              |
|------------------------|--------------|
| STAND DESIGN           |              |
| 2017 SALONE DEL MOBILE |              |
| EUROLUCE               |              |
| STAND D40              |              |
|                        |              |
|                        |              |
| DATE ISSUED            | 03.02.2017   |
| JOB NUMBER             | -            |
| FILENAME               | -            |
| SCALE                  | NOT TO SCALE |
| A2.0                   |              |
| PAINT COLORS           |              |



SKLO

95 WEST MATHESON STREET

HEALDSBURG CALIFORNIA 95448

**CONTACT:** PAUL PAVLAK  
**EMAIL:** PAUL@CKI.OCTUDIO.COM

EMAIL: PAUL@SKLUS1UDIU.COM  
TEL: 707.433.8707

TEL: 707.433.8797

## STAND DESIGN

2017 SALONE DEL MOBILE

EUROLUCE




## STAND D40

[illegible]

| SCALE | NOT TO SCALE |
|-------|--------------|
|-------|--------------|

# A4.0

## DISPLAY FURNITURE

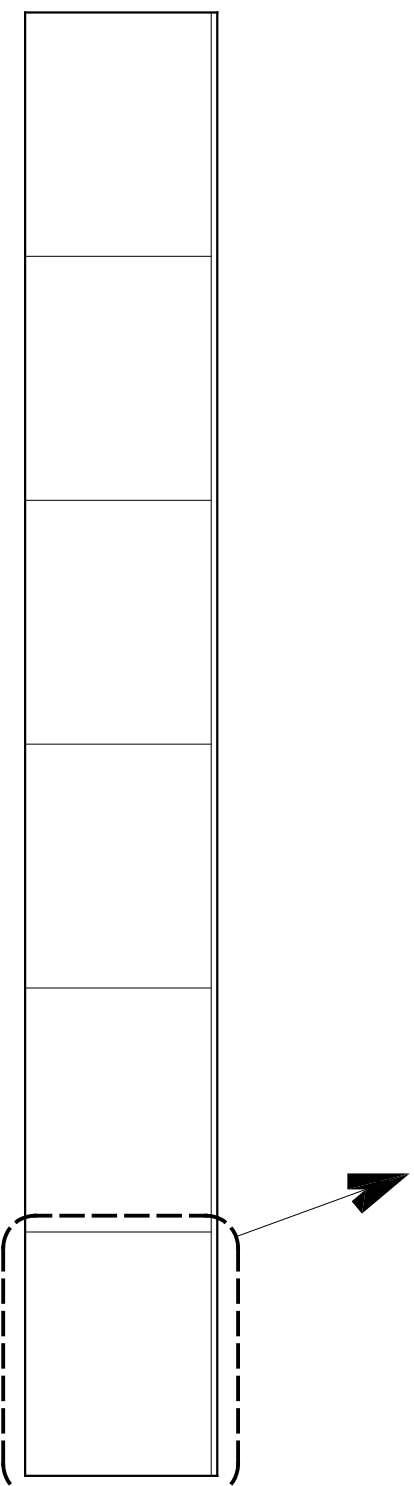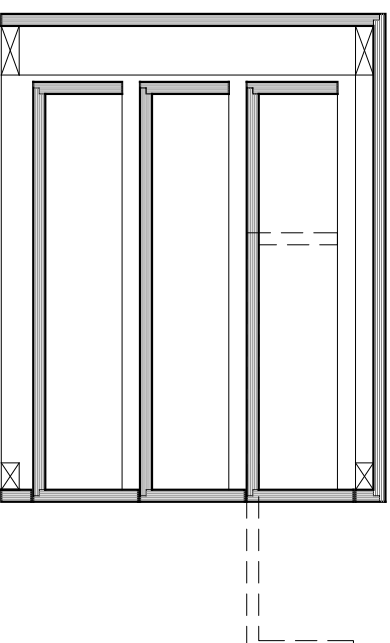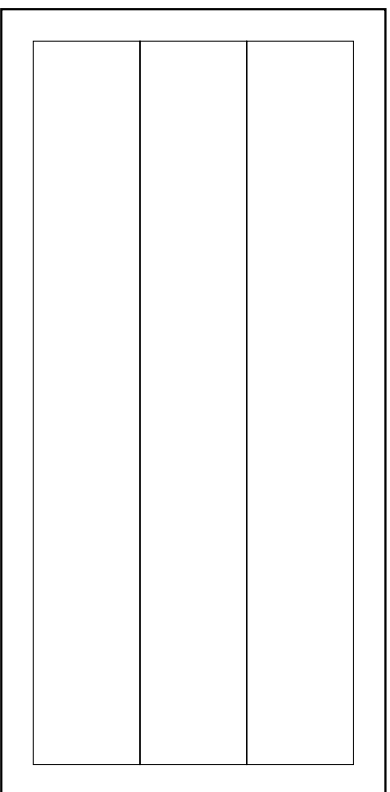





## NEW DISPLAY CABINET







**SKLO**  
95 WEST MATHESON STREET  
HEALDSBURG CALIFORNIA 95448  
CONTACT: PAUL PAVLAK  
EMAIL: PAUL@SKLOSTUDIO.COM  
TEL: 707.433.8797

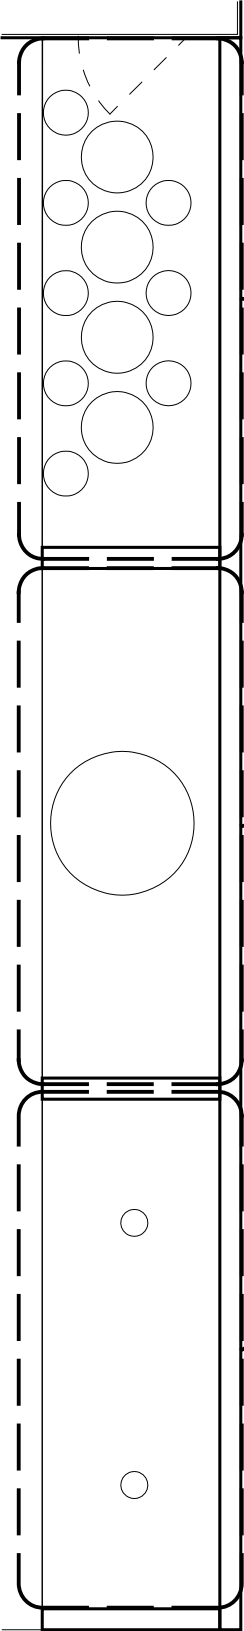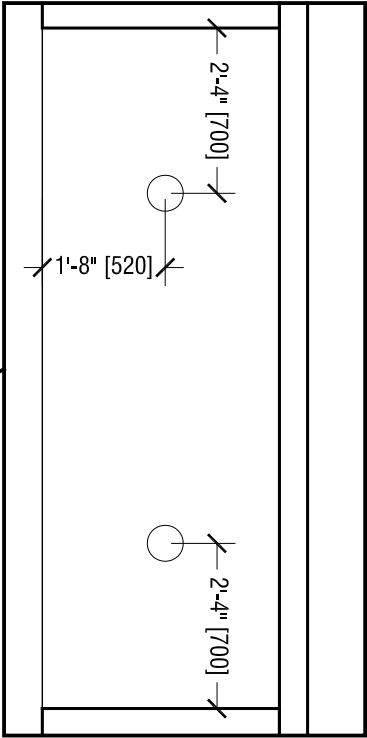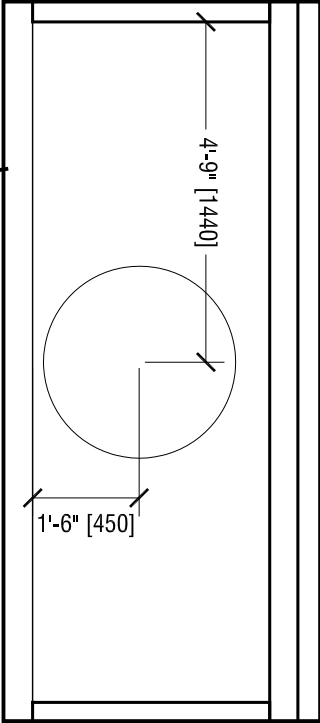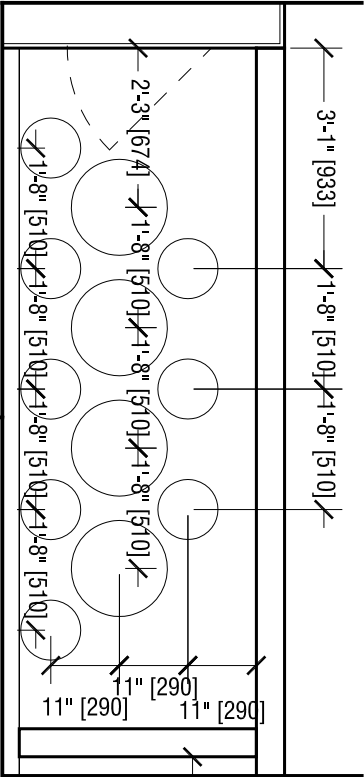

SKLO  
95 WEST MATHESON STREET  
HEALDSBURG CALIFORNIA 95448  
CONTACT: PAUL PAVLAK  
EMAIL: PAUL@SKLOSTUDIO.COM  
TEL: 707.433.8797

STAND DESIGN  
2017 SALONE DEL MOBILE  
EUROLUCE  
STAND D40

|                     |                |
|---------------------|----------------|
| DATE ISSUED         | REV 03.02.2017 |
| JOB NUMBER          | -              |
| FILENAME            | -              |
| SCALE               | NOT TO SCALE   |
| A5.2                |                |
| LIGHTING BAY LAYOUT |                |