

SKLO
STAND DESIGN
SEPT 2017 MAISON&OBJET PARIS
HALL 7
SCENES D'INTERIEUR
STAND (# TBD)

DRAWING INDEX

T0.0	TITLE SHEET
A1.0	PLANS
A1.1	SECTION/ELEVATIONS
A1.2	PAINTING PLANS
A1.3	PAINTING ELEVATIONS
A2.0	DETAILS
E1.0	ELECTRICAL SERVICE LOCATION PLAN



SKLO
95 WEST MATHESON STREET
HEALDSBURG CALIFORNIA 95448
CONTACT: PAUL PAVLAK
EMAIL: PAUL@SKLOSTUDIO.COM
TEL: 707.433.8797

STAND DESIGN
SEPT 2017 MAISON&OBJET
HALL 7
SCENES D'INTERIEUR
STAND TBD

DATE ISSUED	07.05.2017
JOB NUMBER	-
FILENAME	-
SCALE	-

T0.0

TITLE SHEET



SKLO


95 WEST MATHESON STREET
HEALDSBURG CALIFORNIA 95448
CONTACT: PAUL PAVLAK
EMAIL: PAUL@SKLOSTUDIO.COM
TEL: 707.433.8797

STAND DESIGN
SEPT 2017 MAISON&OBJET
HALL 7
SCENES D'INTERIEUR
STAND #TBD


[illegible]

A1.0

PLANS

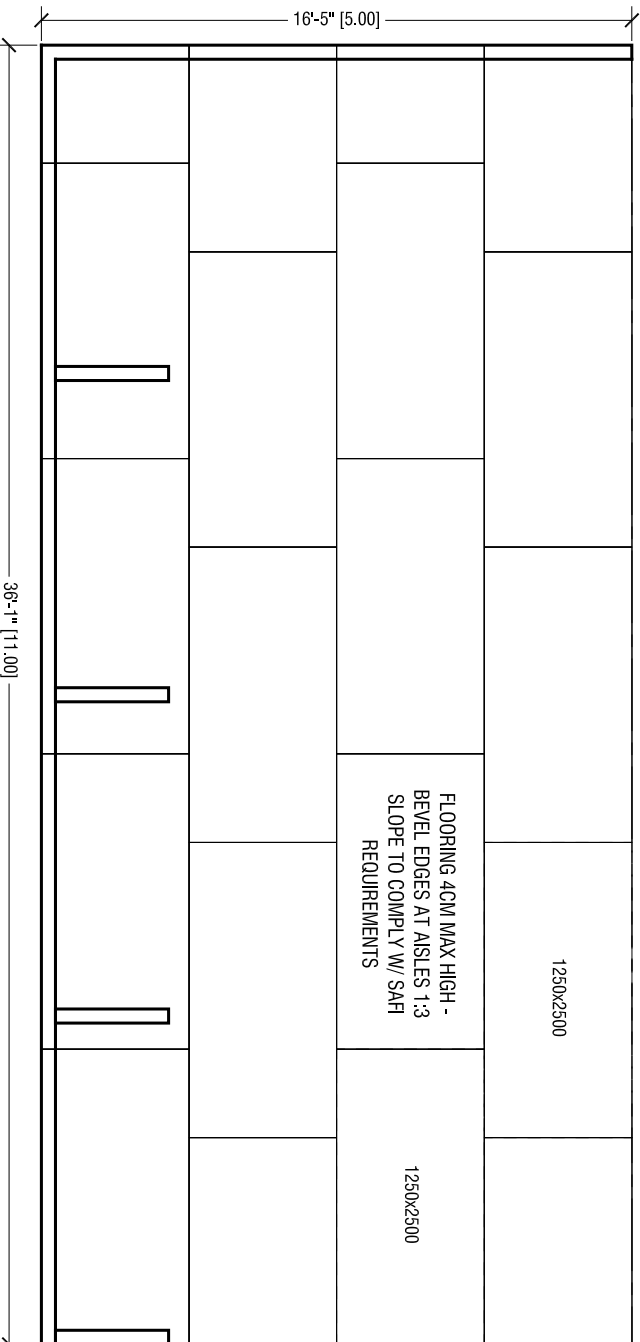

FLOOR FINISH PLAN

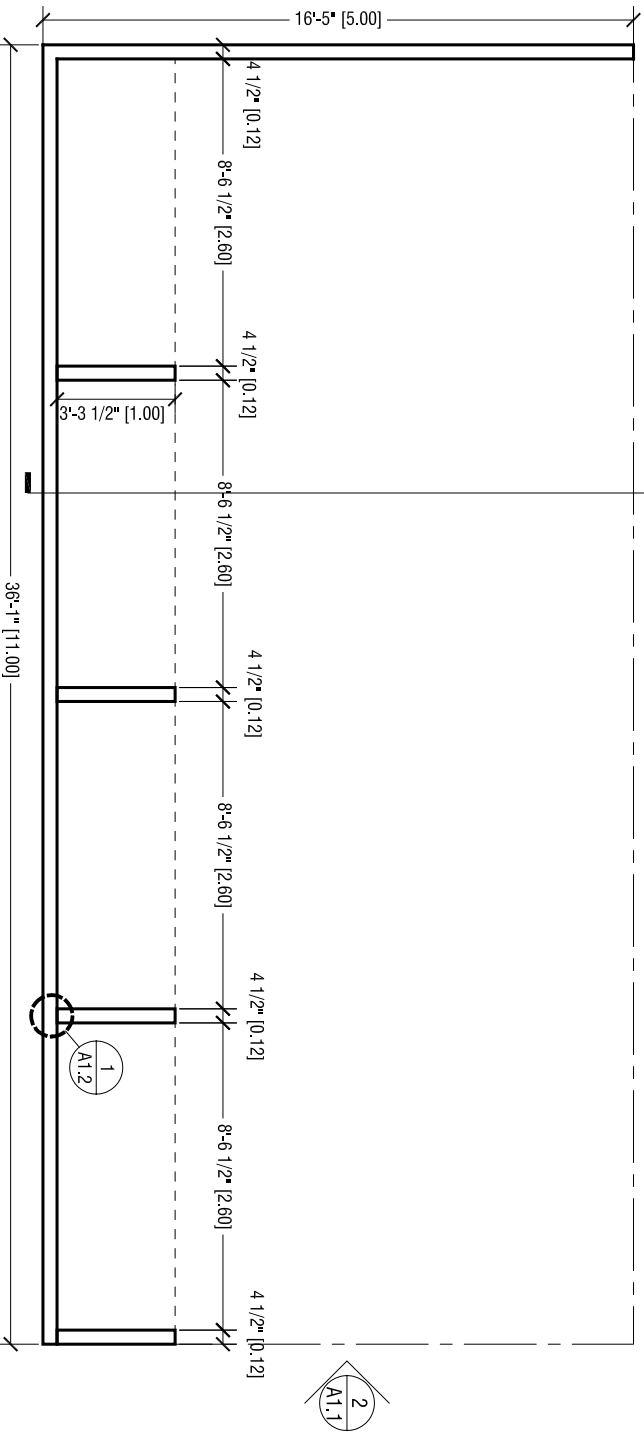

FLOOR PLAN



SKLO


95 WEST MATHESON STREET
HEALDSBURG CALIFORNIA 95448
CONTACT: PAUL PAVLAK
EMAIL: PAUL@SKLOSTUDIO.COM
TEL: 707.433.8797

STAND DESIGN
SEPT 2016 MAISON&OBJET
HALL 7
SCENES D'INTERIEUR
STAND TBD


[illegible]

1.1


SECTION/ELEVATIONS

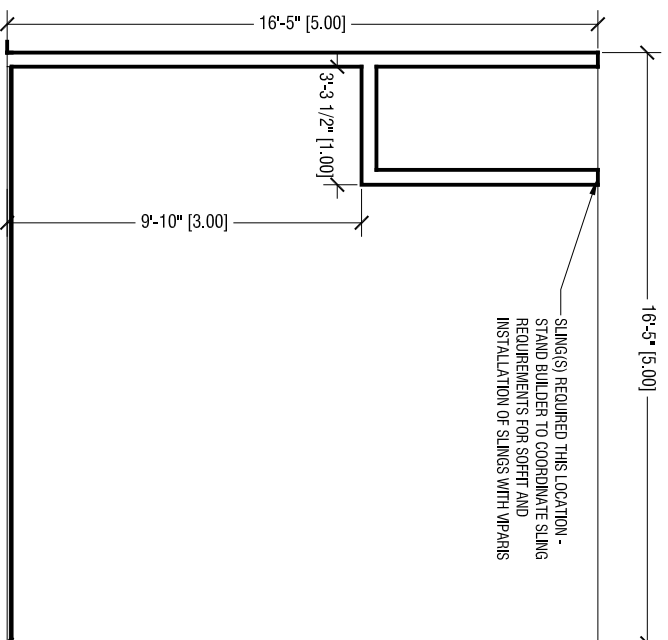

SECTION - SIDE WALL ELEVATION

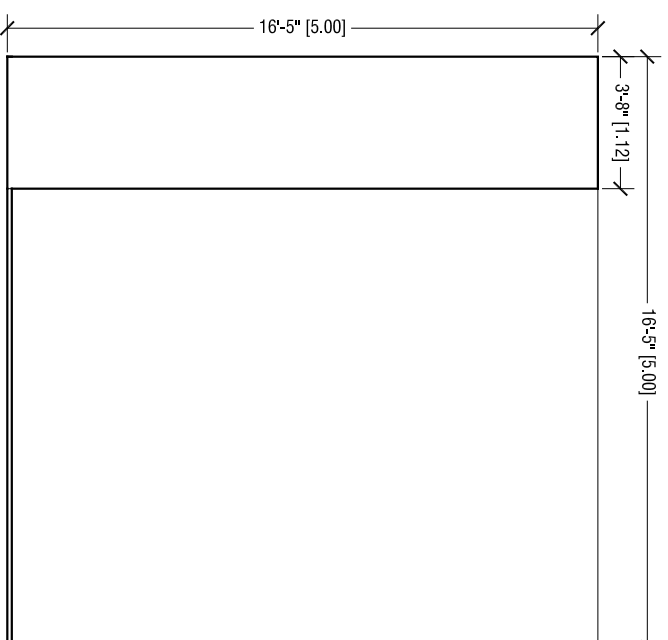

9 SIDE ELEVATION - FROM AISLE

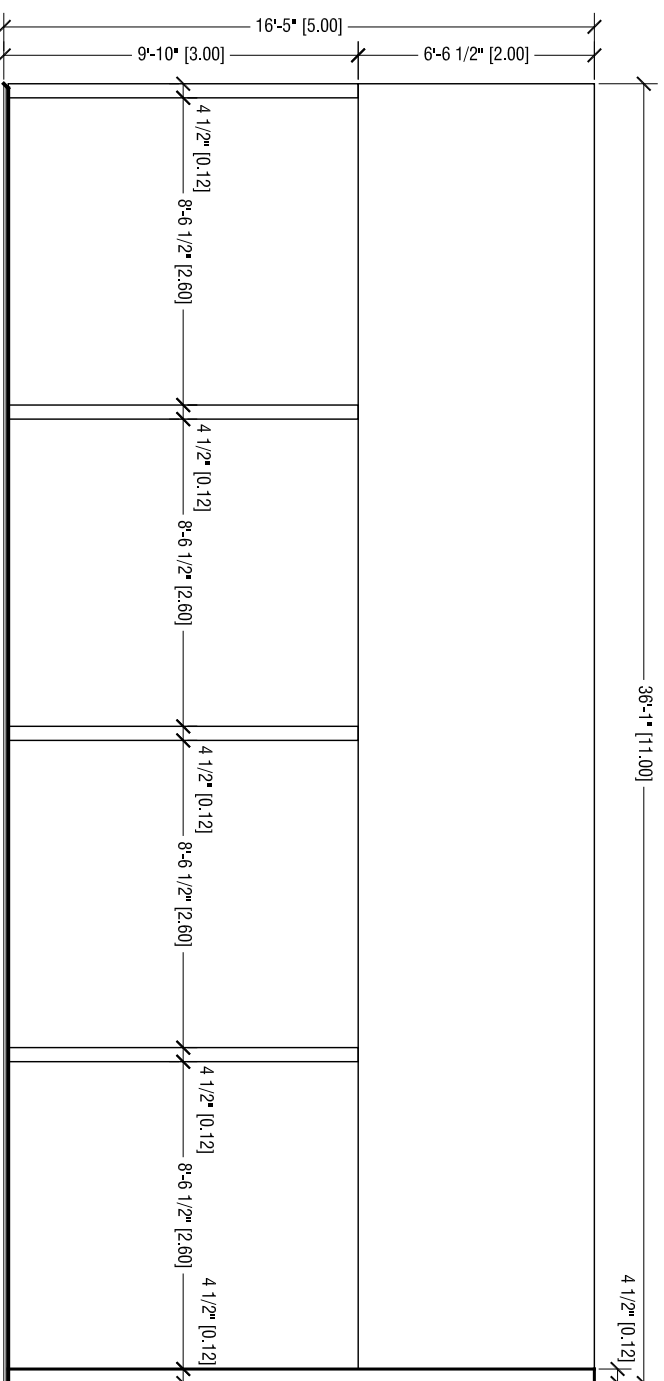


4 REAR WALL ELEVATION


SKLO

95 WEST MATHESON STREET
HEALDSBURG CALIFORNIA 95448
CONTACT: PAUL PAVLAK
EMAIL: PAUL@SKLOSTUDIO.COM
TEL: 707.433.8797

2

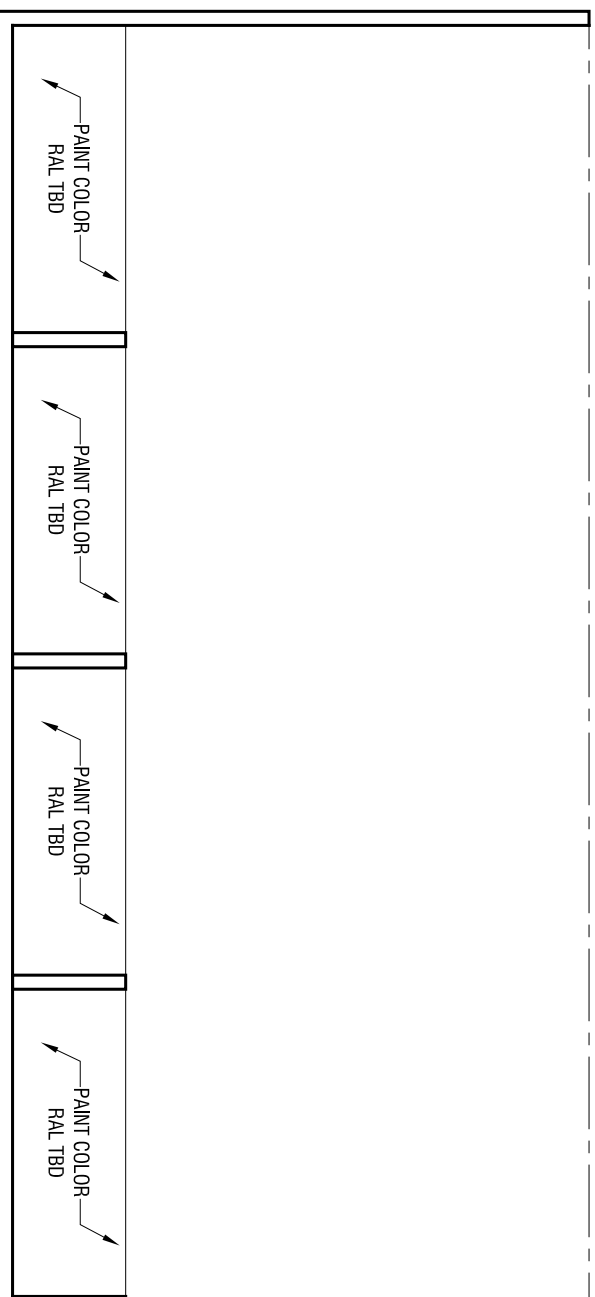

1

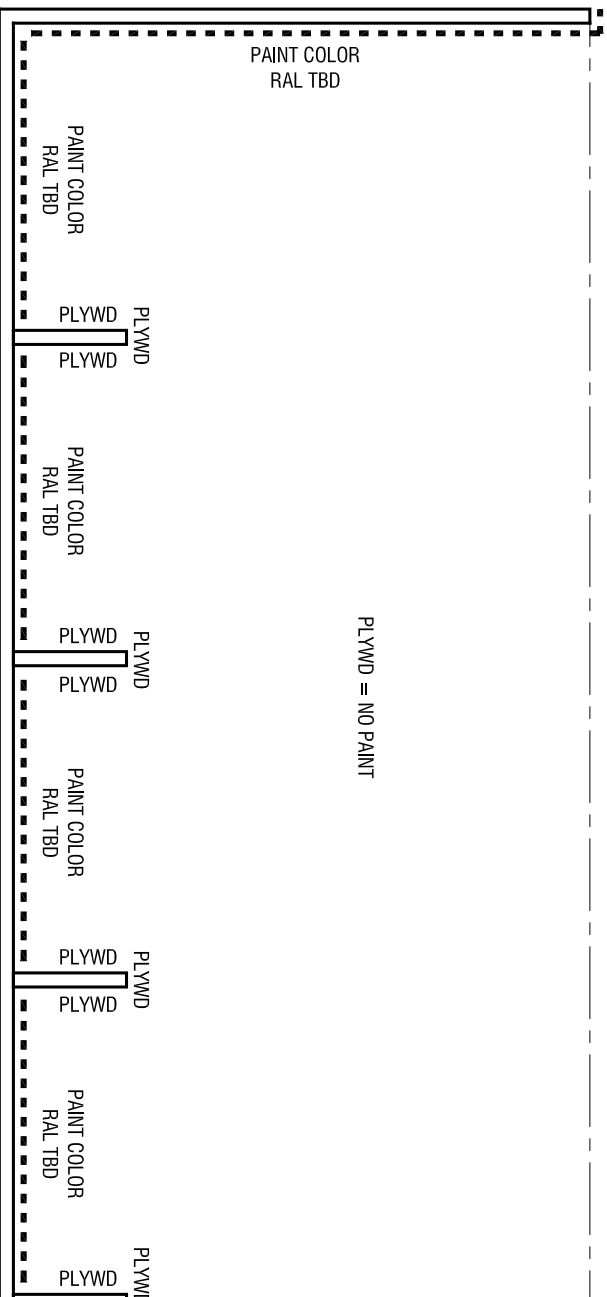

STAND DESIGN
SEPT 2016 MAISON&OBJET
HALL 7
SCENES D'INTERIEUR
STAND TBD

A1.2

PAINTING PLANS

SKLO


95 WEST MATHESON STREET
HEALDSBURG CALIFORNIA 95448
CONTACT: PAUL PAVLAK
EMAIL: PAUL@SKLOSTUDIO.COM
TEL: 707.433.8797

STAND DESIGN
SEPT 2017 MAISON&OBJET
HALL 7
SCENES D'INTERIEUR
STAND ??

[illegible]

A1.3


PAINTING ELEVATION

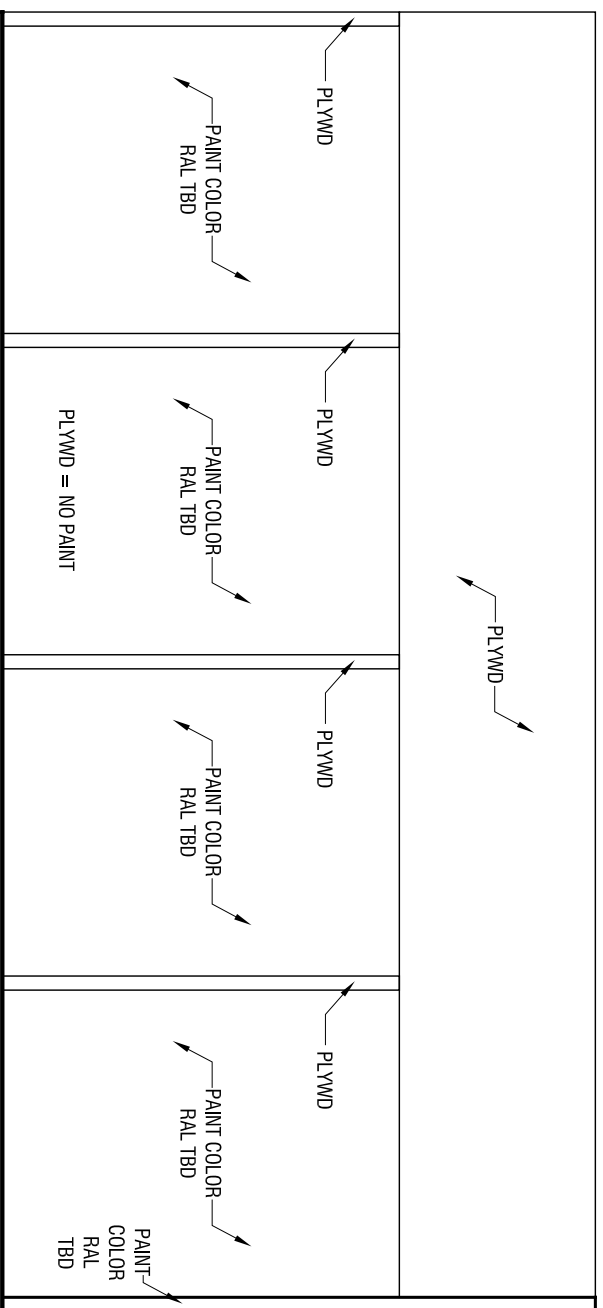

PAINTING REAR ELEVATION

—

DATE ISSUED	07.05.2017
JOB NUMBER	-
FILENAME	-
SCALE	NOT TO SCALE

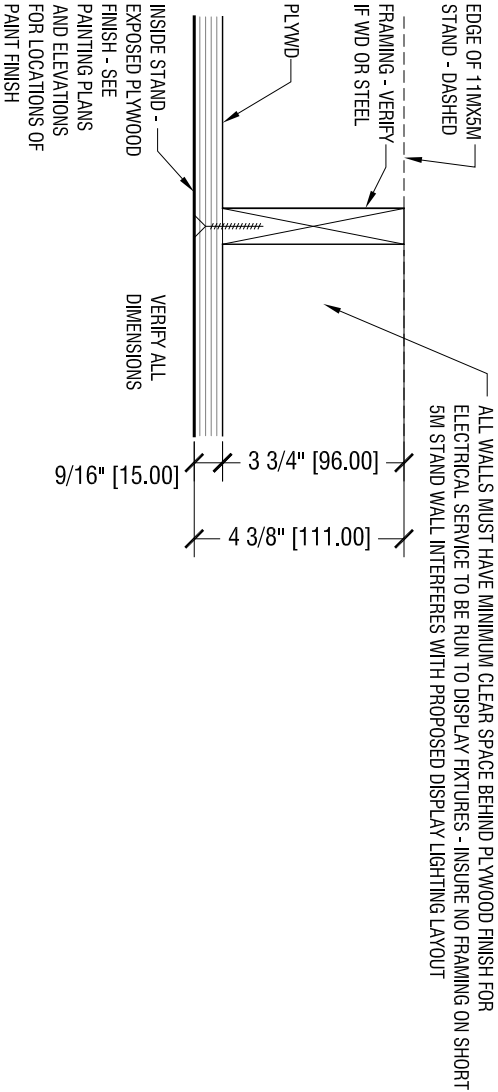

SKLO



SKLO

95 WEST MATHESON STREET
HEALDSBURG CALIFORNIA 95448
CONTACT: PAUL PAYLAK
EMAIL: PAUL@SKLOSTUDIO.COM
TEL: 707.433.8797

ELECTRICAL LOCATION
SEPT 2017 MAISON&OBJET
SCENES D'INTERIEUR
HALL 7
STAND TBD

DATE ISSUED	07.05.2017
JOB NUMBER	-
FILENAME	-
SCALE	NOT TO SCALE

E1.0

